

BLOCK A

BLOCK B


BLOCK C

SITE OF CONCURRENT PLANNING APPLICATION AS INDICATED ON DWG No. P0003
 Note: Footprints of buildings on this adjoining site are for indicative purposes only and are subject to a separate SDZ planning application

NOTE:
 ALL DIMENSIONS TO BE CHECKED ON SITE
 NO DIMENSIONS TO BE SCALED FROM THIS DRAWING
 THIS DRAWING IS TO BE READ IN CONJUNCTION WITH RELEVANT CONSULTANTS DRAWINGS
 ANY PROPOSALS EXTERNAL TO THE REDLINE ARE INDICATIVE ONLY.

- ▬ SHD Planning Application Boundary
- ▬ Other lands in ownership of the Applicant
- 1 Bedroom apartment
- 2 Bedrooms apartment

NOTE:
 - LEVELS SHOWN RELATE TO OS DATUM LEVELS

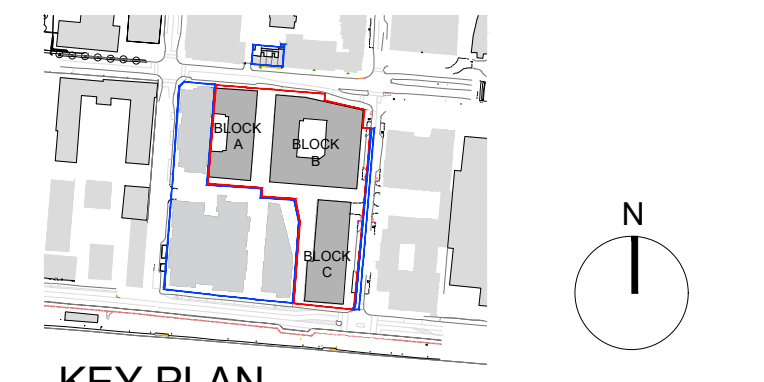

KEY PLAN
 NOTE:
 ALL DIMENSIONS TO BE CHECKED ON SITE
 NO DIMENSIONS TO BE SCALED FROM THIS DRAWING
 THIS DRAWING IS TO BE READ IN CONJUNCTION WITH RELEVANT CONSULTANTS DRAWINGS.

REV	DATE	DESCRIPTION	CHKD	DRN
7	15/01/2021	SHD Planning Application	GC	NP
6	08/01/2021	DRAFT SHD Planning Application	GC	NP
5	27/05/2020	ABP Response Issue	GC	NP
4	24/04/2020	Issued for information	GC	NP
3	29/11/2019	SHD Consultation Request	GC	NP
2	21/11/2019	DRAFT SHD Submission	GC	NP
1	12/11/2019	DRAFT SHD Submission	GC	NP

APPLICATION REFERENCE NO.: ABP-306158-19
PLANNING

Henry J Lyons
 Architecture + Interiors +353 1 888 3333 51-54 Pearse Street
 henryjlyons.com info@henryjlyons.com Dublin D02 KA56

CLIENT
**Waterside Block 9
 Developments Limited**

PROJECT
**Waterfront ~South Central~
 SHD Scheme**

JOB NUMBER: 950527
 DATE: January 2021
 SCALE: 1:200 @A0
 DRAWN: NP
 CHECKED: GC
 FILE NAME: P 1026 Sixteenth Floor Plan

DRAWING
Sixteenth Floor Level 16

BLOCK	DRAWING NUMBER	ZONE	REVISION
	P1026		7