

MAYOR STREET UPPER


NOTE:
ALL DIMENSIONS TO BE CHECKED ON SITE
NO DIMENSIONS TO BE SCALED FROM THIS DRAWING
THIS DRAWING IS TO BE READ IN CONJUNCTION WITH
RELEVANT CONSULTANTS DRAWINGS

ANY PROPOSALS EXTERNAL TO THE REDLINE ARE INDICATIVE ONLY.

- ▭ SHD Planning Application Boundary
- ▭ Other lands in ownership of the Applicant
- ★ Part V apartment
- 1 Bedroom apartment
- 2 Bedrooms apartment
- Residential Amenity
- Residential Support Facilities
- Other Uses/ Office

Refer to Cameo Plan C0096 L100 for landscape material reference

NOTE:
- LEVELS SHOWN RELATE TO OS DATUM LEVELS

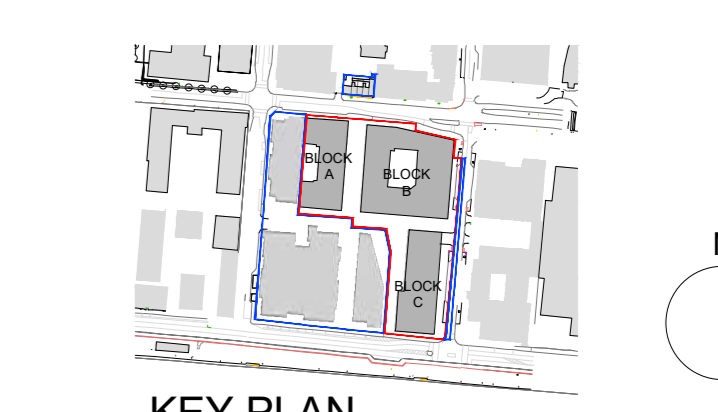

NOTE:
ALL DIMENSIONS TO BE CHECKED ON SITE
NO DIMENSIONS TO BE SCALED FROM THIS DRAWING
THIS DRAWING IS TO BE READ IN CONJUNCTION WITH
RELEVANT CONSULTANTS DRAWINGS

REV	DATE	DESCRIPTION	CHKD	DRN
10	20/01/2021	SHD Planning Application	GC	NP
9	15/01/2021	DRAFT SHD Planning Application	GC	NP
8	08/01/2021	DRAFT SHD Planning Application	GC	NP
7	27/11/2020	DRAFT SHD Planning Application	GC	NP
6	16/11/2020	DRAFT SHD Planning Application	GC	NP
5	27/05/2020	ABP Response Issue	GC	NP
4	24/04/2020	Issued for information	GC	NP
3	28/11/2019	SHD Consultation Request	GC	NP
2	21/11/2019	DRAFT SHD Submission	GC	NP
1	12/11/2019	DRAFT SHD Submission	GC	NP

APPLICATION REFERENCE NO.: ABP-306158-19
PLANNING

Henry J Lyons

Architecture + Interiors +353 1 888 3333 51-54 Pearse Street
henryjlyons.com info@henryjlyons.com Dublin D02 KA66

CLIENT
**Waterside Block 9
Developments Limited**


PROJECT
**Waterfront ~South Central~
SHD Scheme**

JOB NUMBER: 950527
DATE: January 2021
SCALE: 1:200 @A0
DRAWN: NP
CHECKED: GC
FILE NAME: P 1010 Ground Floor Plan

DRAWING
Proposed Ground Floor Plan

BLOCK	DRAWING NUMBER	ZONE	REVISION
	P1010		10

© Henry J Lyons
T:\jobs\90-950527 City Block 9 Residential\CAD\Design\1000 GA Plans

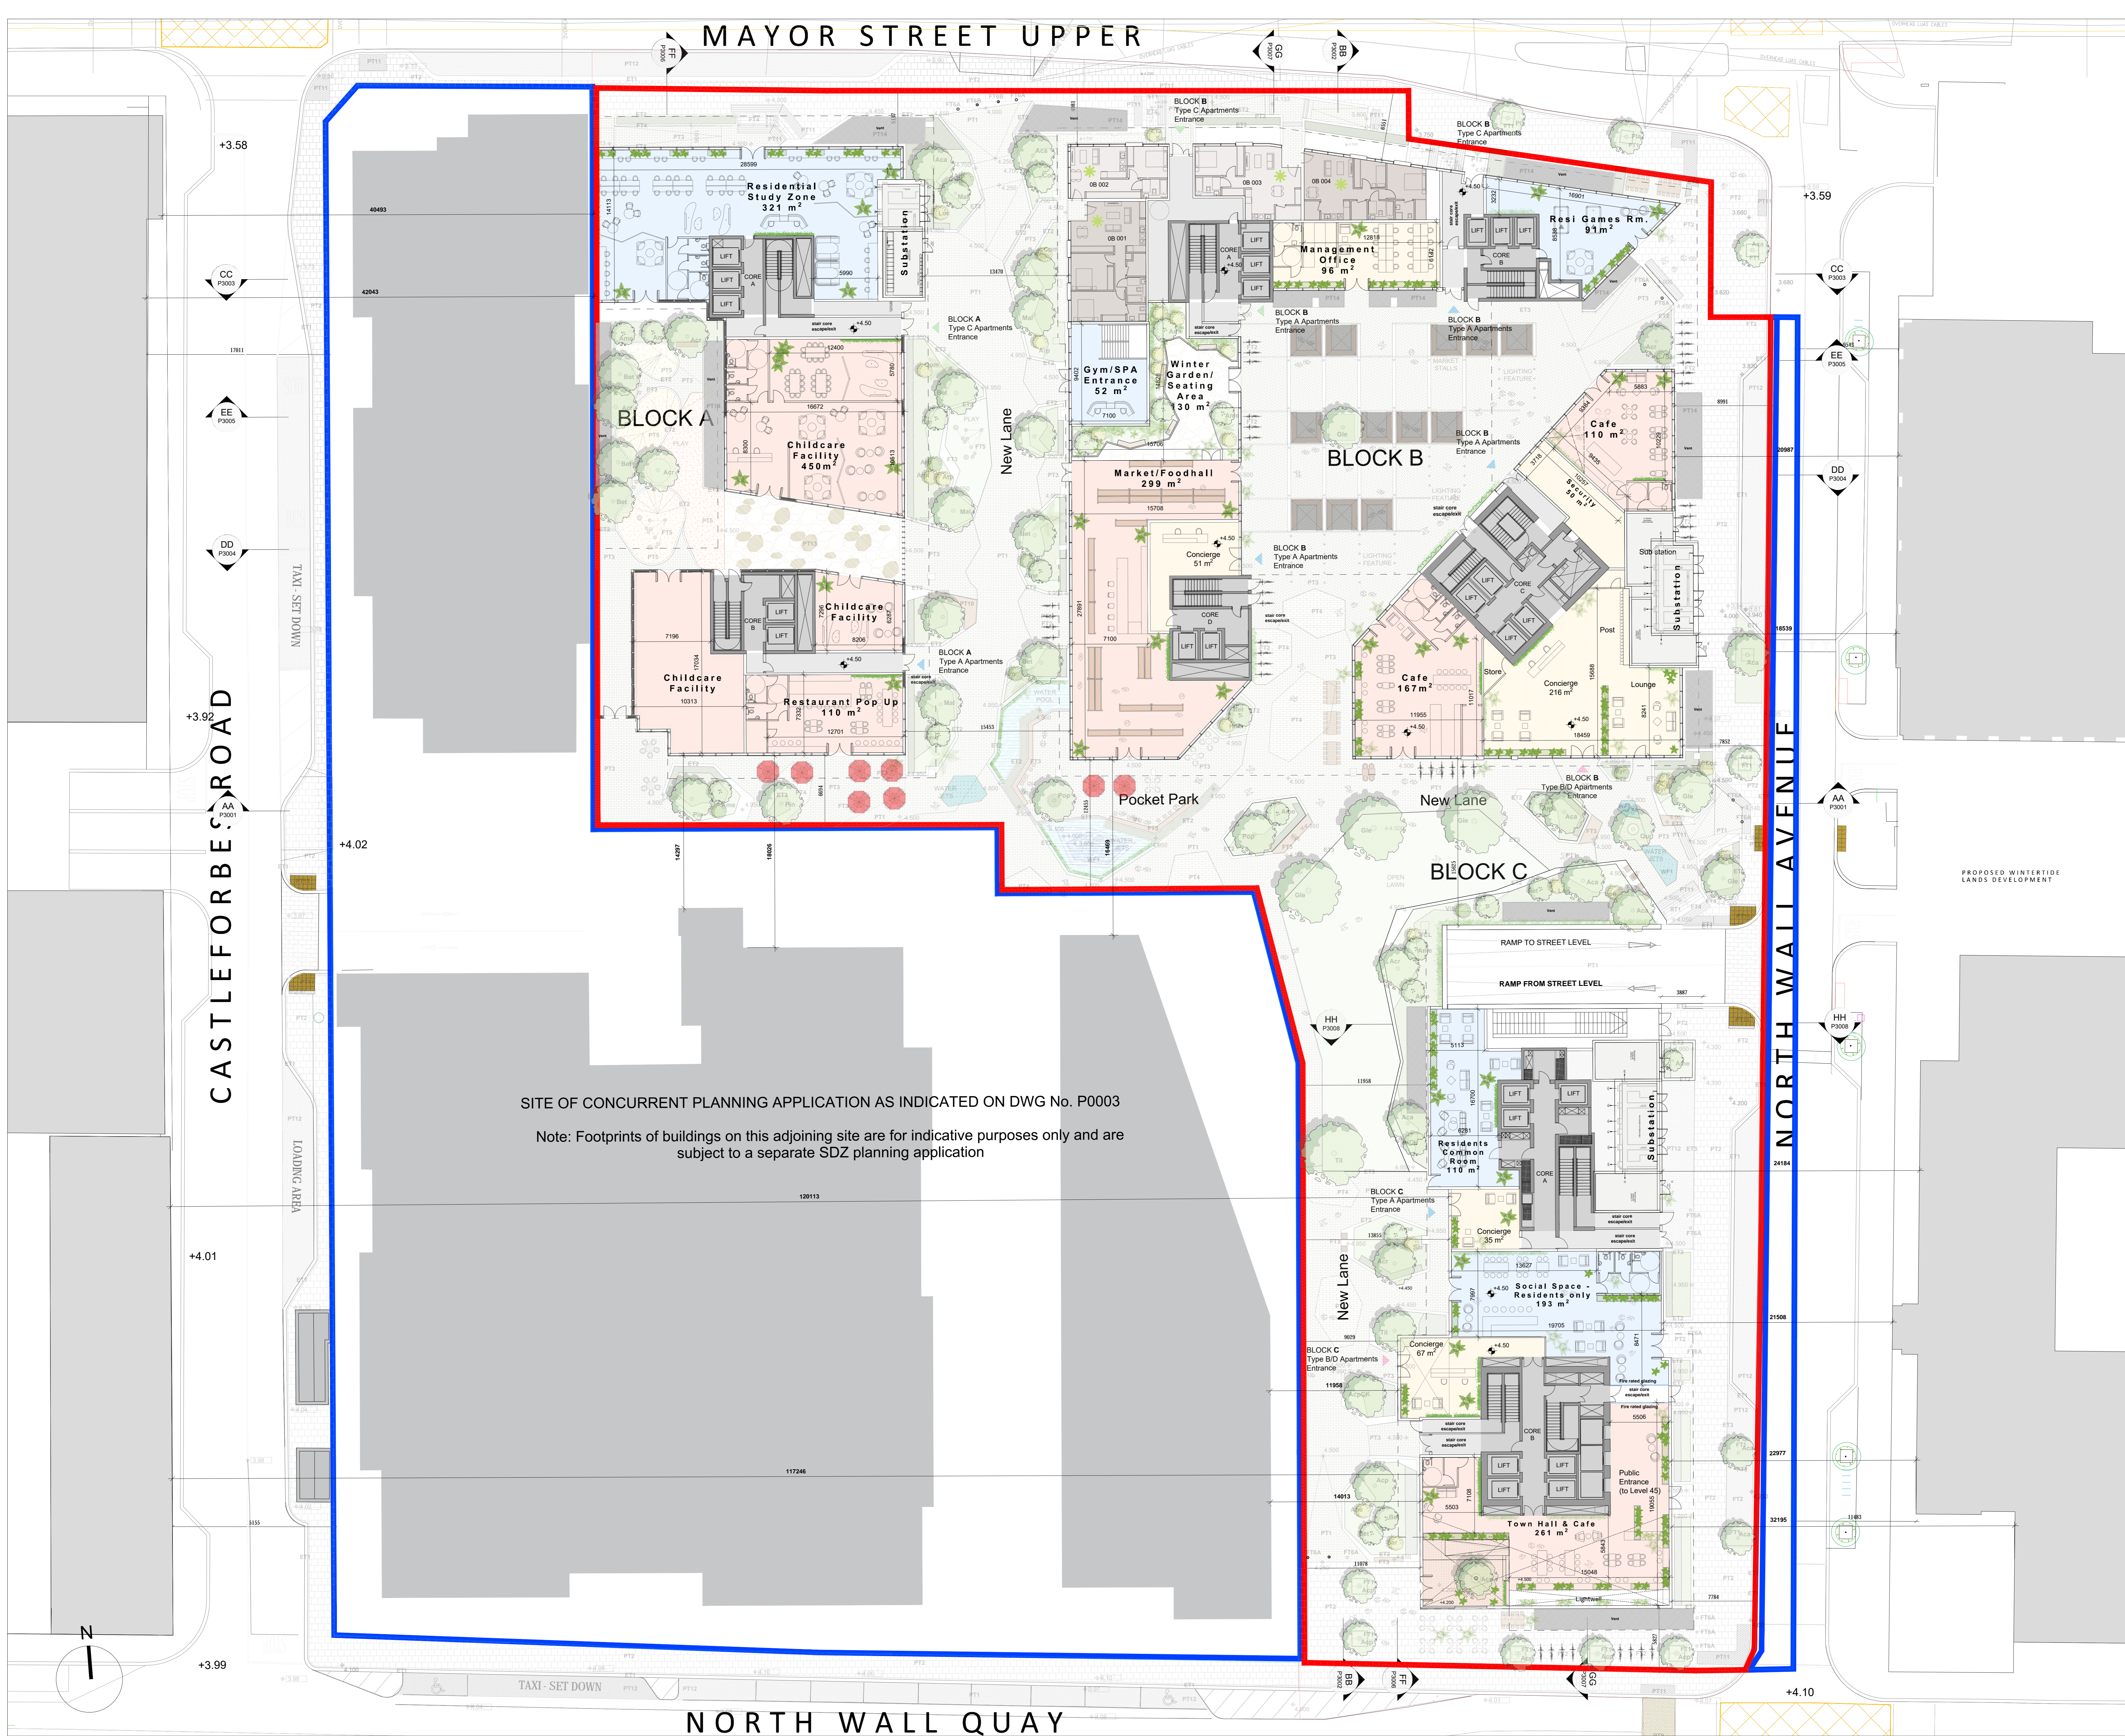

SITE OF CONCURRENT PLANNING APPLICATION AS INDICATED ON DWG No. P0003
Note: Footprints of buildings on this adjoining site are for indicative purposes only and are subject to a separate SDZ planning application

CASTLEFORBES ROAD

NORTH WALL AVENUE

NORTH WALL QUAY