
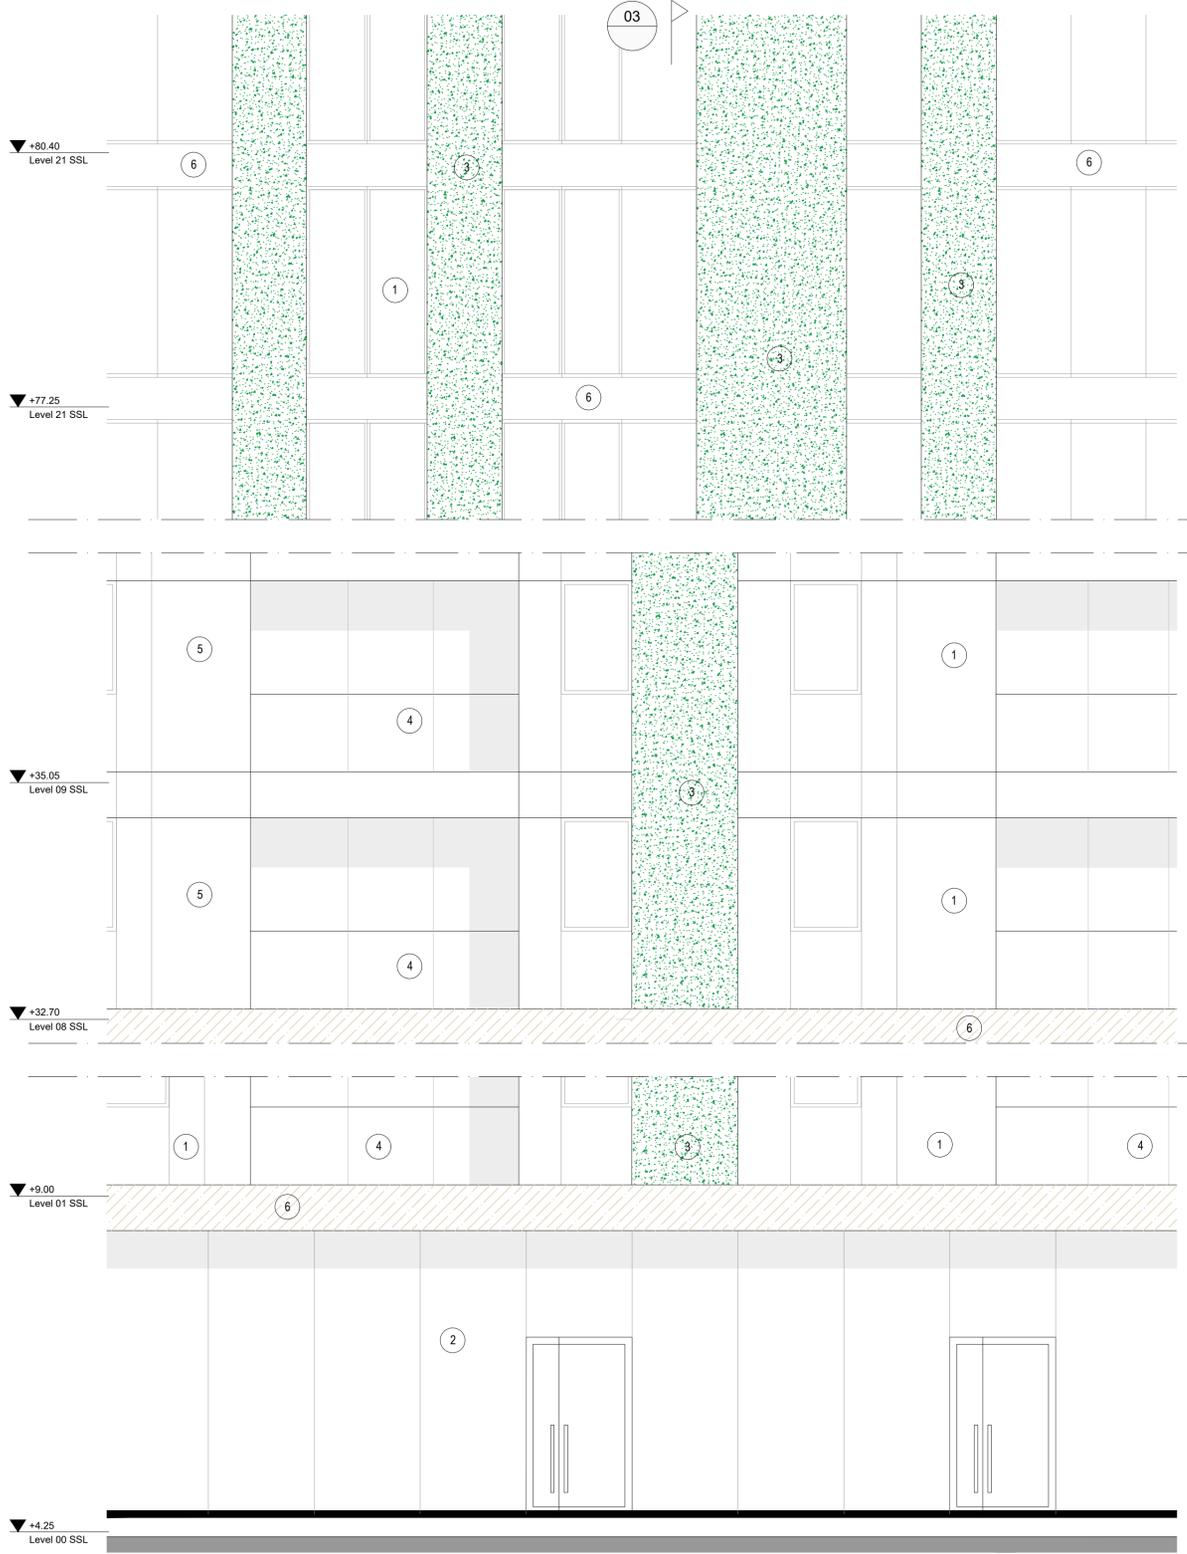



ALL DIMENSIONS TO BE CHECKED ON SITE
NO DIMENSIONS TO BE SCALED FROM THIS DRAWING
THIS DRAWING IS TO BE READ IN CONJUNCTION WITH
RELEVANT CONSULTANTS DRAWINGS

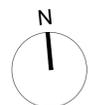

01 FACADE TYPICAL BAY STUDY - ELEVATION
1:50

02 FACADE BAY STUDY - TYPICAL FLOOR PLAN
1:50


- MATERIALS LEGEND**
- 1 VISION GLAZING
 - 2 SHOPFRONT GLAZING
 - 3 GREEN PANELS
 - 4 GLASS BALUSTRADE
 - 5 STONE PANELS
 - 6 STONE CLADDING
 - 7 SPANDREL PANEL

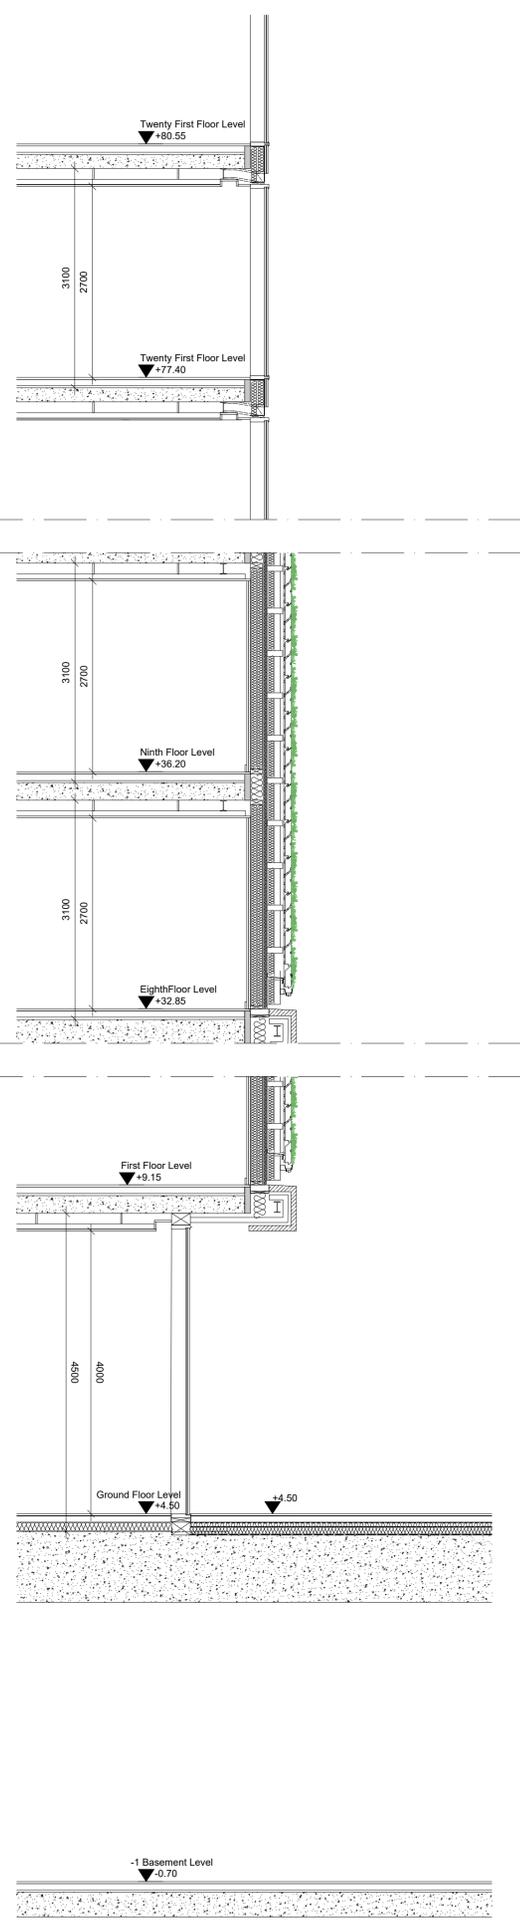

03 SECTION - GREEN WALL & CURTAIN WALL
1:50



KEY PLAN 1:500

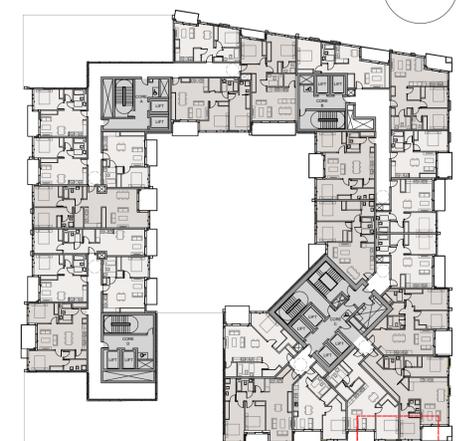

KEY PLAN 1:500



MATERIALS REFERENCE

REV	DATE	DESCRIPTION	CHKD	DRN
1	08/01/2021	SHD Planning Application	OS	AD

PLANNING

Henry J Lyons

Architecture + Interiors +353 1 888 3333 51-54 Pearse Street
henryjlyons.com info@henryjlyons.com Dublin D02 KA66

CLIENT
**Waterside Block 9
Developments Limited**

PROJECT
**WATERFRONT
~ South Central ~ SHD Scheme**

JOB NUMBER: 950527
DATE: January 2021
SCALE: 1:50 @A1
DRAWN: AD
CHECKED: OS
FILE NAME: P5002 Block B Tower Details

DRAWING
**Block B Tower
Proposed Facade Details**

BLOCK	DRAWING NUMBER	ZONE	REVISION
	P5002		1

P5002

© Henry J Lyons