


**DISCLAIMER**  
 1. This drawing is the property of Cameo & Partners Ltd.  
 2. It must not be copied or reproduced without written consent.  
 3. Do not scale from this drawing.  
 4. Check all dimensions on site before setting out.

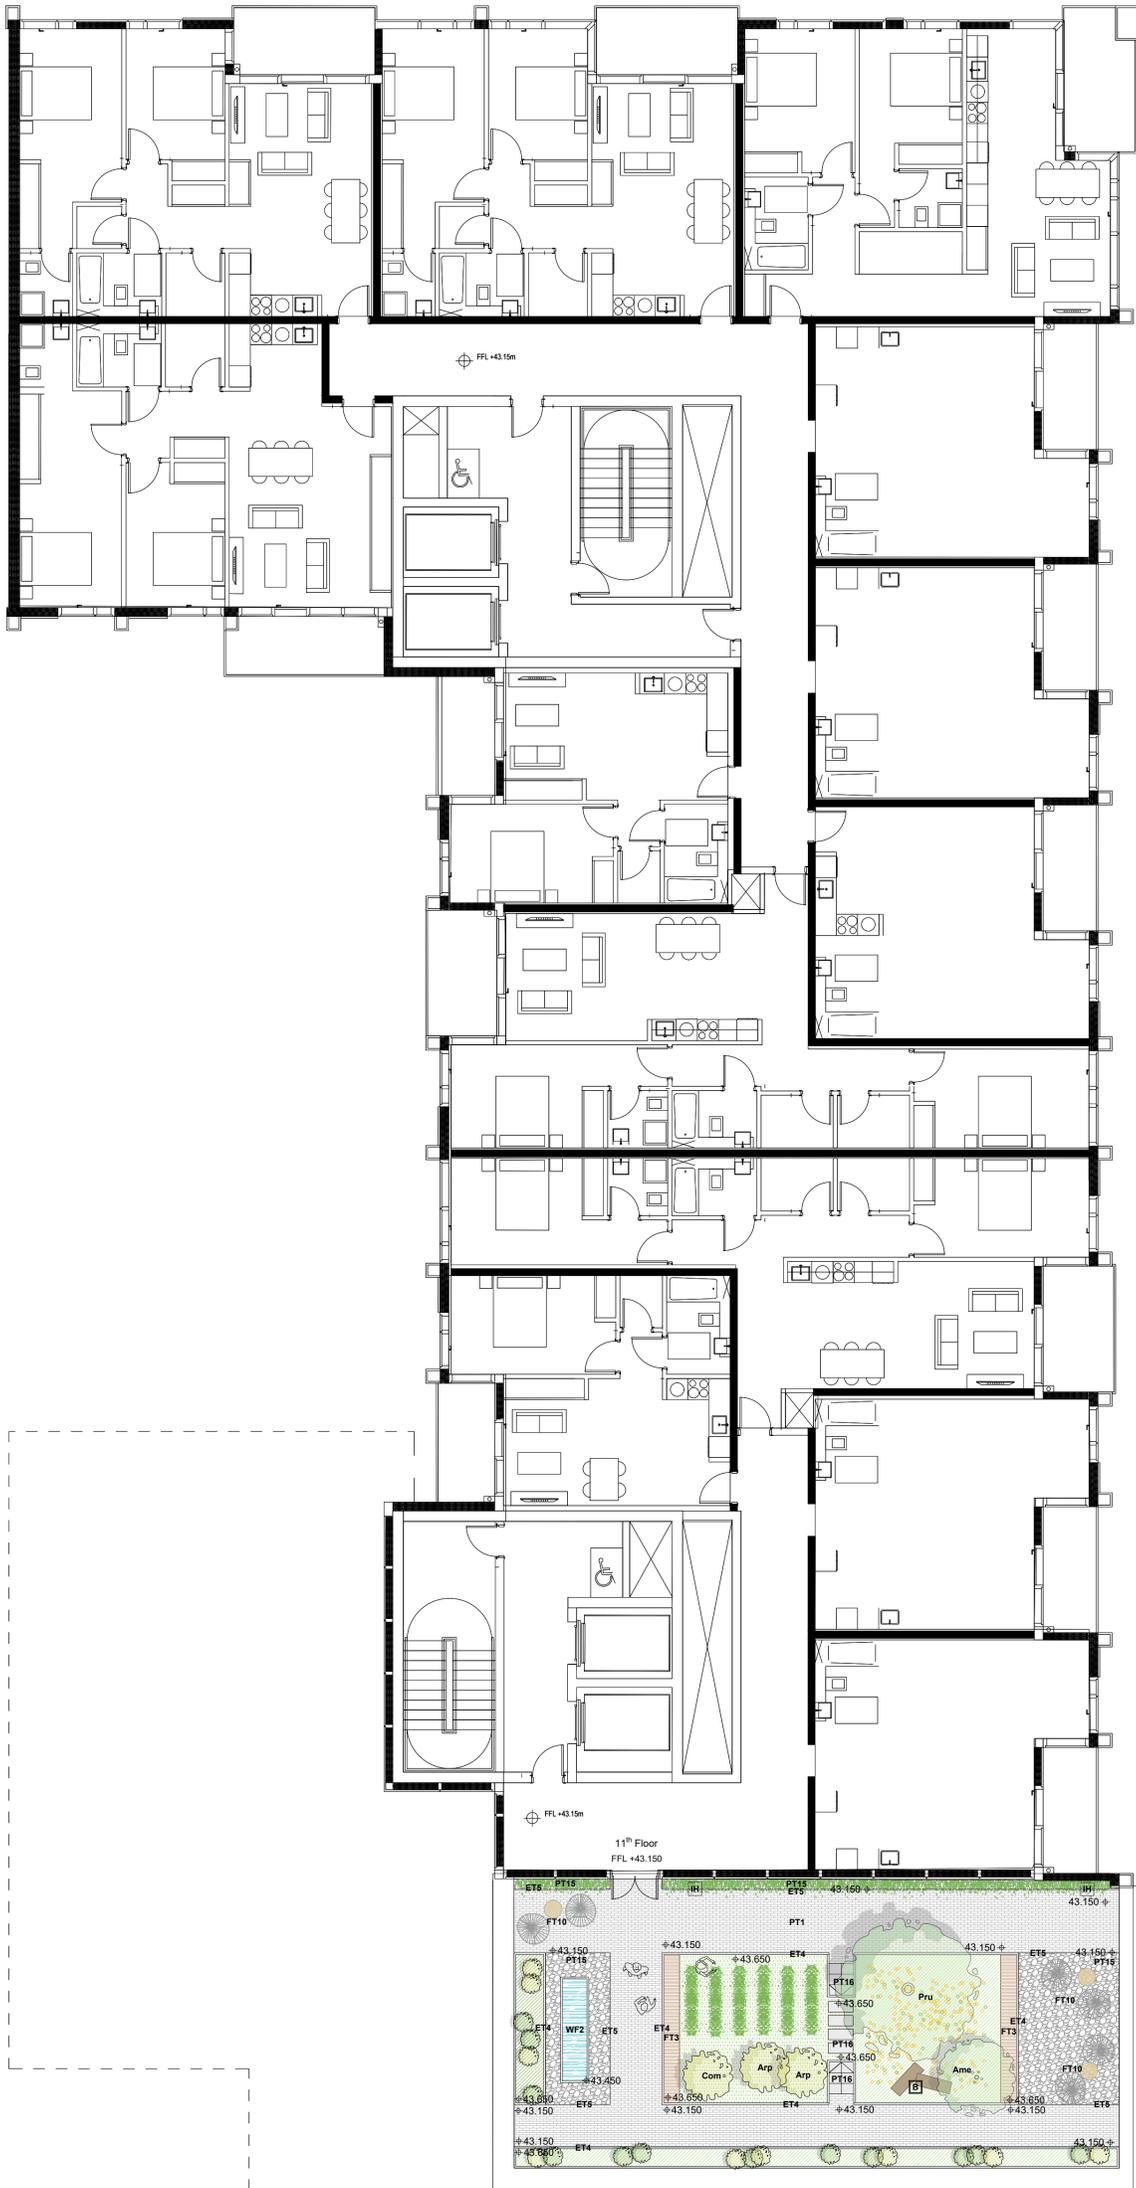

**PROPOSED HARD LANDSCAPE**

-  **Paving Type 1:** Buff Coloured Granite Slabs  
 Size: 100x200, 200x400, 400x600, depth 80mm.  
 Colour: 3 shades of light buff.  
 Supplier: Stonepave or Similar Approved
-  **Paving Type 3:** Buff Coloured Granite Sets  
 Size: 100x200, depth 80mm.  
 Colour: 3 shades of light buff.  
 Supplier: Stonepave or Similar Approved
-  **Paving Type 15:** Slate chipping  
 Size: 20-30mm  
 Supplier: Kilsaran or Similar Approved/TBC
-  **Paving Type 16:** Concrete Stepping Stones  
 Size: 700x300x50mm  
 Supplier: Kilsaran or Similar Approved
-  **Edge Type 4:** Metal Planter Edge  
 Height/Colour: 500mm / To match architectural metalwork.  
 Supplier: Kinley or Similar Approved
-  **Edge Type 5:** Aluminium Edge  
 Product: ExcelEdge AluExcel. Height: 100mm  
 Supplier: Kinley or Similar Approved
-  **Water Feature**  
 Bespoke water feature with to be developed with water feature specialist.
-  **Furniture Type 3:** Seats & Benches on Top of Wall  
 Solid composite deck board  
 Size/Colour: Plain deck, 21 x 146 mm. 6m / Grey-brown.  
 Supplier: Kinley or Similar Approved
-  **Furniture Type 7:** Bespoke Metal Trellis System  
 Powder coated metal tubes with tension wires as a plant support for climber plants.  
 Colour to match architectural metalwork.  
 Supplier: TBC or Similar Approved
-  **Furniture Type 10:**  
 Table with chairs. Notional only.  
 Client to confirm preferred product.
-  **Furniture Type 11:**  
 Bespoke metal structure.  
 Powder coated metal tube and stainless metal wires.
-  **Insects hotel**  
**Stage beetle loggery**
-  Floor finish level / Level existing / Level proposed  
 +31.00 FFL  
 +30.82  
 +31.000

**PROPOSED SOFT LANDSCAPE**

-  **Proposed Semi-Mature Multi-stem Tree**  
 Product: Refer to Planting Schedule  
 Supplier: Van den Berk/Tully Nurseries or Similar Approved
-  **Proposed Semi-Mature Specimen Shrub**  
 Product: Refer to Planting Schedule  
 Supplier: Van den Berk/Tully Nurseries or Similar Approved
-  **Proposed Shrub Planting**  
 Product: Refer to Planting Schedule  
 Supplier: Tully Nurseries or Similar Approved
-  **Proposed Herbaceous Planting**  
 Product: Refer to Planting Schedule  
 Supplier: Tully Nurseries or Similar Approved
-  **Proposed Green Wall**  
 Supplier: ANS Global or Similar Approved
-  **Proposed Wildflower Planting**  
 Product: Refer to Planting Schedule  
 Supplier: TBC or Similar Approved
-  **Proposed Allotment Planting Area**  
 Product: Refer to Planting Schedule  
 Supplier: TBC or Similar Approved

**PROPOSED TREE SPECIES**

Abbreviation	Scientific name	Common name	Size	Densities
Ame	Amelanchier l.'Balerina'	June berry (E)	3.5-4 high, multi stem	as shown
Pru	Prunus x. subh. 'Autumnalis R.'	Ornamental cherry	3.5-4 high, multi stem	as shown

(E): edible fruit

**PROPOSED SPECIMEN SHRUB SPECIES**

Abbreviation	Scientific name	Common name	Size	Densities
Arp	Aronia prunifolia	Purple chokeberry (E)	5L, 50-60cm high min.	as shown
Com	Cornus mas	Cornelian cherry (E)	5L, 100-120cm high min.	as shown

**PROPOSED HERBACEOUS PLANTING**

Allotment areas: All kind of edible vegetable, fruit and herb planting suitable for allotments.

**PERENNIAL MIX B (Sunny location)**

Scientific name	Common name	Size	Densities
Alchemilla mollis	Garden Lady's mantle	2L, CG	7/m2
Geum 'Totally Tangerine'	Avens	2L, CG	7/m2
Astrantia major 'White Giant'	Masterwort	2L, CG	7/m2
Carex testacea	New Zealand Sedge	2L, CG	7/m2
Rudbeckia fulgida	Coneflower	2L, CG	7/m2
Crocsmia 'George Davison'	Coppertips	2L, CG	5/m2
Kniphofia 'Sunningdale Yellow'	Red hot pokers	2L, CG	9/m2

**PERENNIAL MIX C (Sunny location)**

Scientific name	Common name	Size	Densities
Anemanthele lessoniana	New Zealand Wind Grass	2L, CG	5/m2
Diarema pulcherrimum 'Blackbird'	Wand flower	2L, CG	5/m2
Lisimachia 'Atropurpurea'	Loosestrife	2L, CG	9/m2
Aquilegia 'Black Barlow'	Columbine	2L, CG	9/m2
Anthriscus sylvestris 'Ravenswing'	Cow parsley	2L, CG	7/m2
Verbascum 'Petra'	Mullein	2L, CG	9/m2

**IMPORTANT NOTES:**

All plant stock, plant handling and planting to be undertaken in accordance with the following British Standard Specifications and Code of Practice:

BS 3936: 1992 Part 1 Nursery Stock. Specification for Trees and Shrubs. BS 3936: 1981 Part 10 Nursery Stock. Ground Cover Plants. BS 4428: 1989 Recommendations for general landscaping operations. BS 3936-9: 1998 Nursery Stock - Specification for bulbs, corms and tubers.

The Code of Practice for Plant Handling 1985 (Horticultural Trades Association).

Plants not covered by BS 3936 shall be healthy specimens of good shape and balanced branch structure with abundant fibrous roots. Plants are to show vigour of growth within the growing season prior to lifting.

**Plant Stock**

Plant stock to be supplied in accordance with the size and description specified on the plant schedule. Plant stock shall be healthy, vigorous, and free from pests and diseases and suitably hardened off for the proposed situation of planting, and lifted at a time in accordance with good nursery practice. Stock shall have a well formed fibrous root system and be free from perennial weeds. All Bulbs to be sourced from approved suppliers and will be of good condition, firm, not dried and free of pests, disease and fungus.

**Tree Planting**

Trees of the same species shall be uniform in size, shape and in good condition.


**Shrub and Herbaceous Perennial Planting**

Shrubs and herbaceous plants of the same species shall be uniform in size, shape and in good condition.

**Mulching**

All soft landscape areas to be mulched with a 50 mm layer of ornamental 'TMA Bark Supplies' or similar grade bark mulch

Location Plan

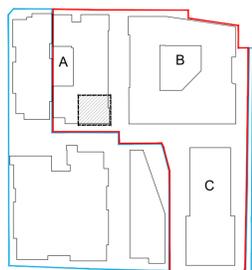

Cargo Works - ET 5.07  
 1-2 Hatfields, Waterloo, London  
 SE1 9PG  
 Company Registered No: 8756613

T: 0203 1760 130  
 E: info@cameoandpartners.com

01	Issued for planning	MM 12.11.2020
rev	details	by date



Project  
**Project Waterfront South, Dublin**

Scale  
**1:100@A1**

Date  
**17.04.20**

Checked By  
**MM**

Drawn By  
**MM**

Drawing No.  
**C0096 L111 SHD BA**

Revision  
**01**

Purpose of Issue.  
**P**  
 D = design information / P = planning / T = tender / C = construction / B = as built  
 Drawing sheet size - A1

© Cameo & Partners