

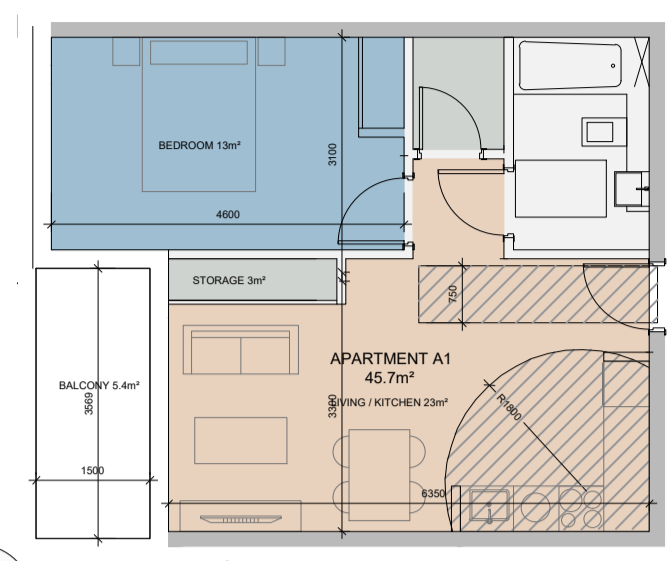


ALL DIMENSIONS TO BE CHECKED ON SITE
NO DIMENSIONS TO BE SCALED FROM THIS DRAWING
THIS DRAWING IS TO BE READ IN CONJUNCTION WITH
RELEVANT CONSULTANTS DRAWINGS


Please refer to apartment type schedule in
Housing Quality Assessment for Apartment
number & location.
Henry J Lyons' Response to An Bord Pleanála
Pre-Application document outlines the nature of
the facade treatment

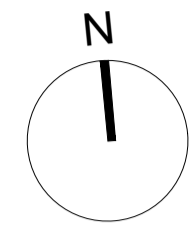


01 TYPE A1: One Bed
1:100

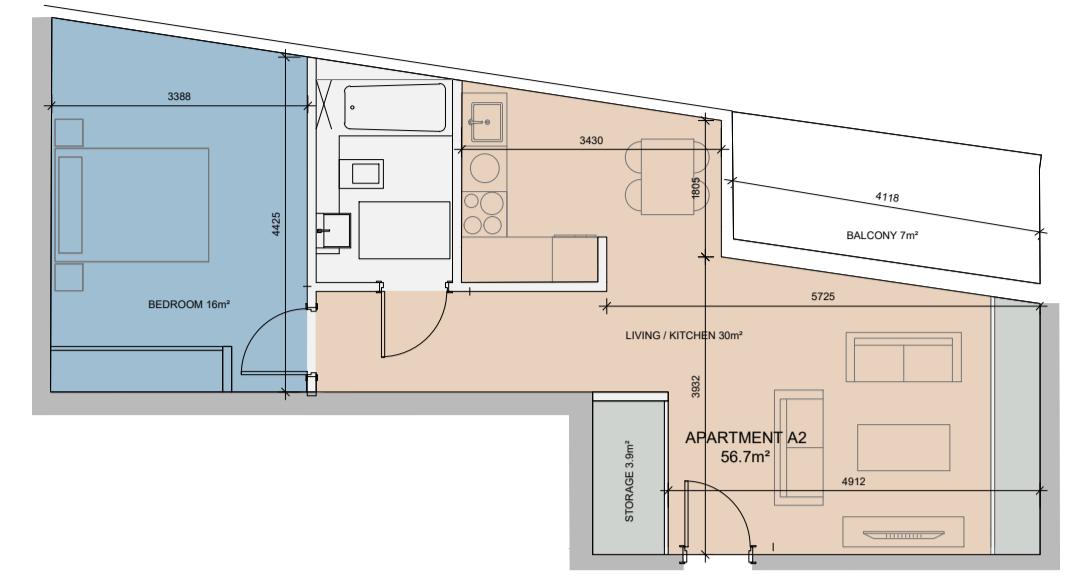

02 TYPE A2: One Bed
1:100

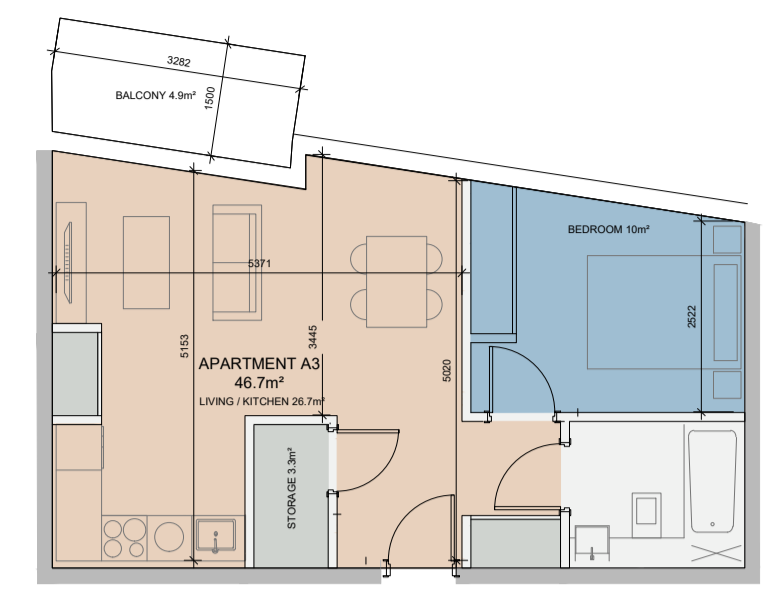


03 TYPE A3: One Bed
1:100

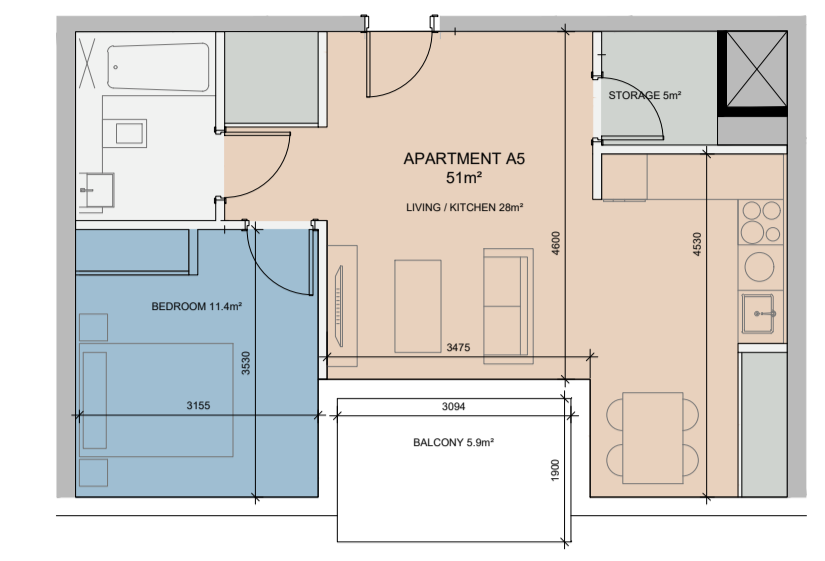

04 TYPE A5: One Bed
1:100




05 TYPE A6: One Bed
1:100
Dual Aspect BB 9th - 13th Floor

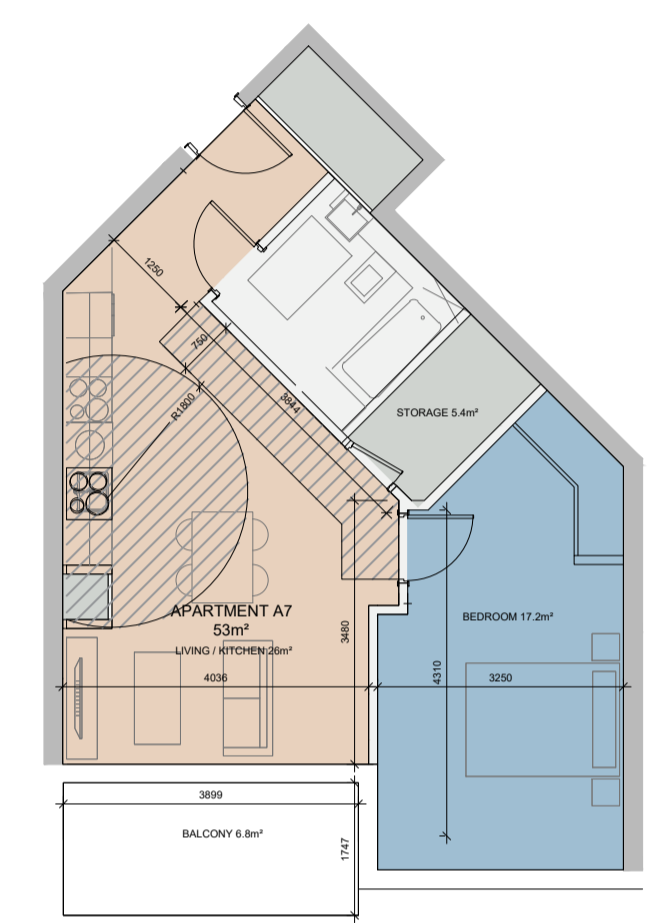


06 TYPE A7: One Bed
1:100




07 TYPE A8: One Bed
1:100

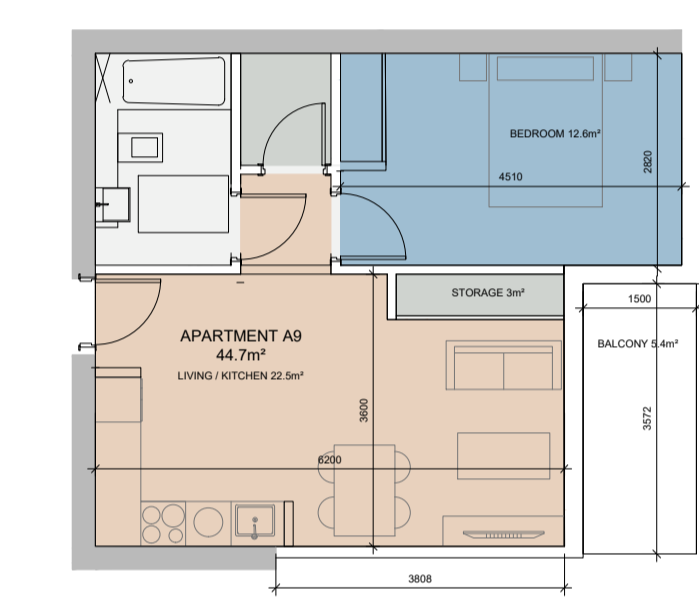


09 TYPE A9: One Bed
1:100
Dual Aspect: BA 2nd, 12th-13th Floor.
Single Aspect in all other instances

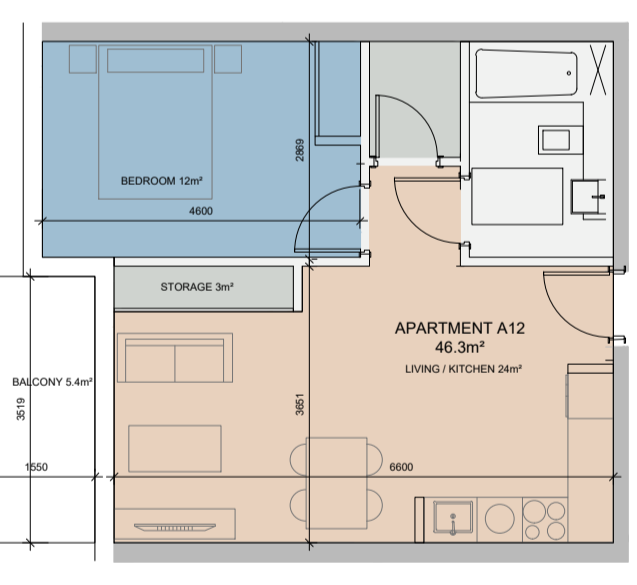


10 TYPE A12: One Bed
1:100

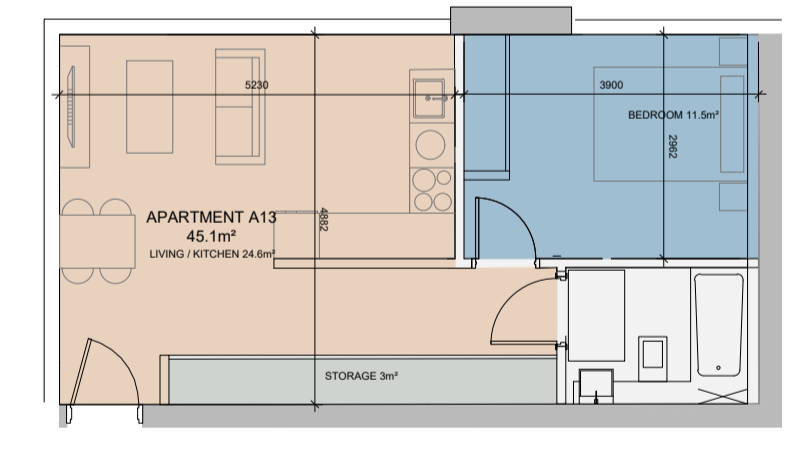


11 TYPE A13: One Bed
1:100
Part V Ground Floor: Dual Aspect BB

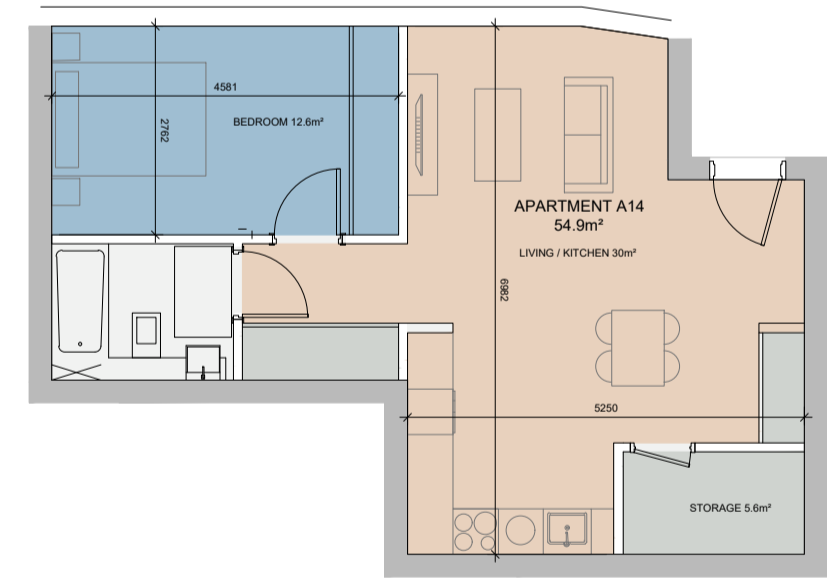


12 TYPE A14: One Bed
1:100
Part V Ground Floor

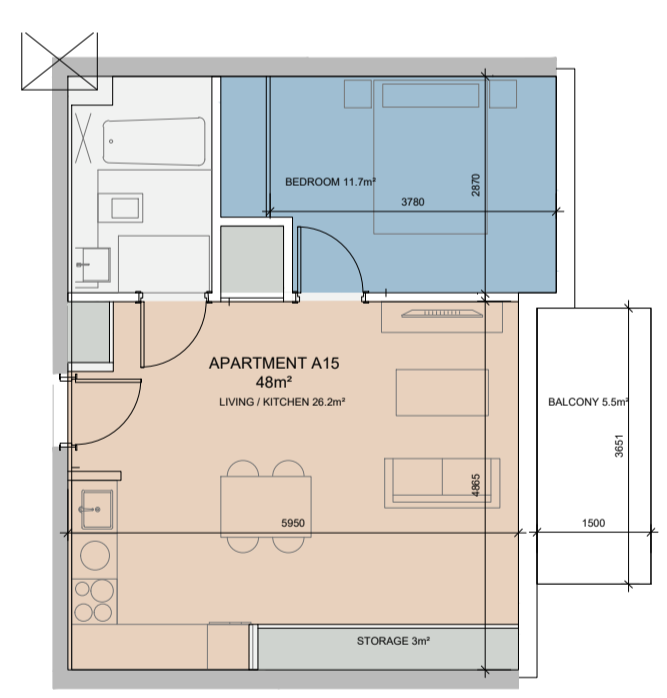


13 TYPE A15: One Bed
1:100

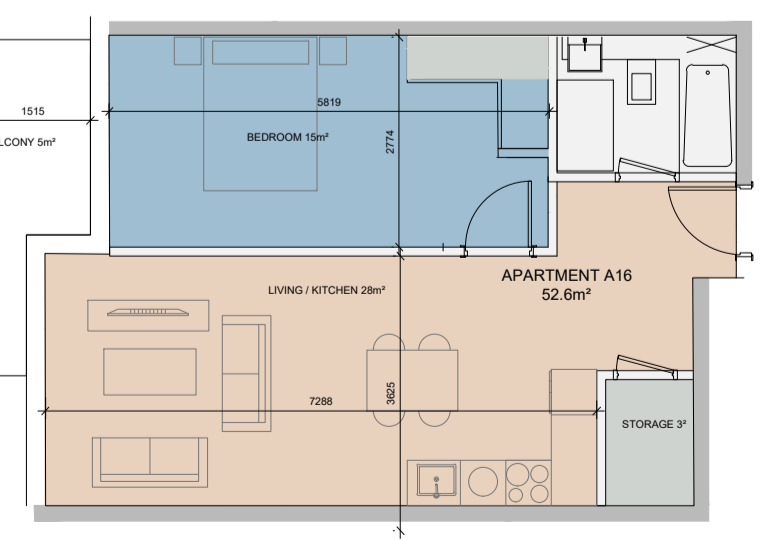


14 TYPE A16: One Bed
1:100

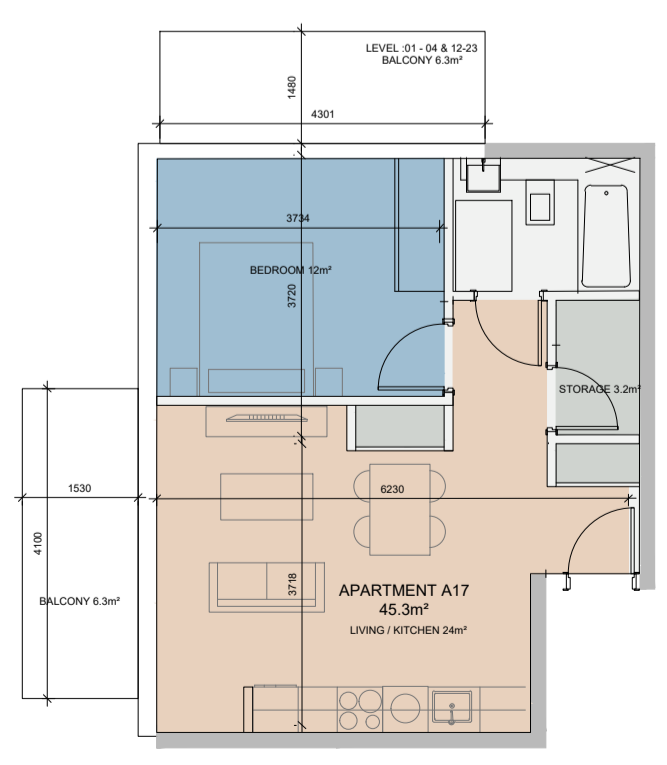

15 TYPE A17: One Bed
1:100
Dual Aspect BC: Level 01-04 & 12-23
Single Aspect in all other instances

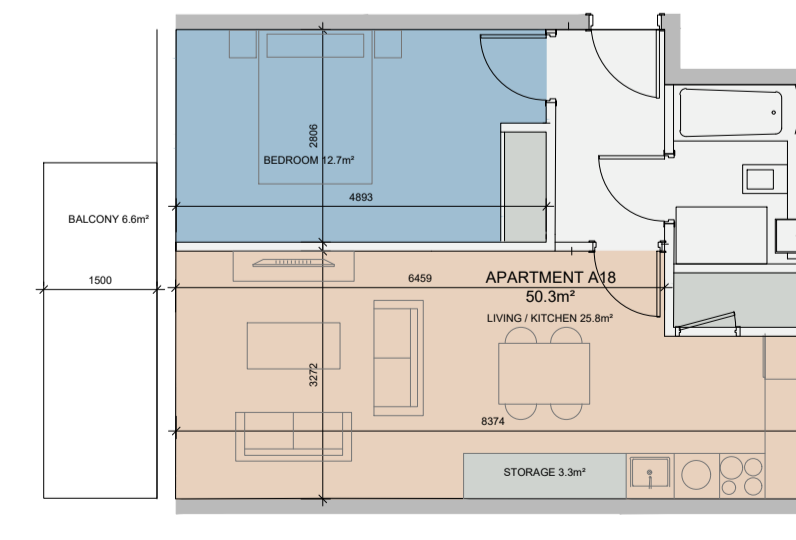

16 TYPE A18: One Bed
1:100

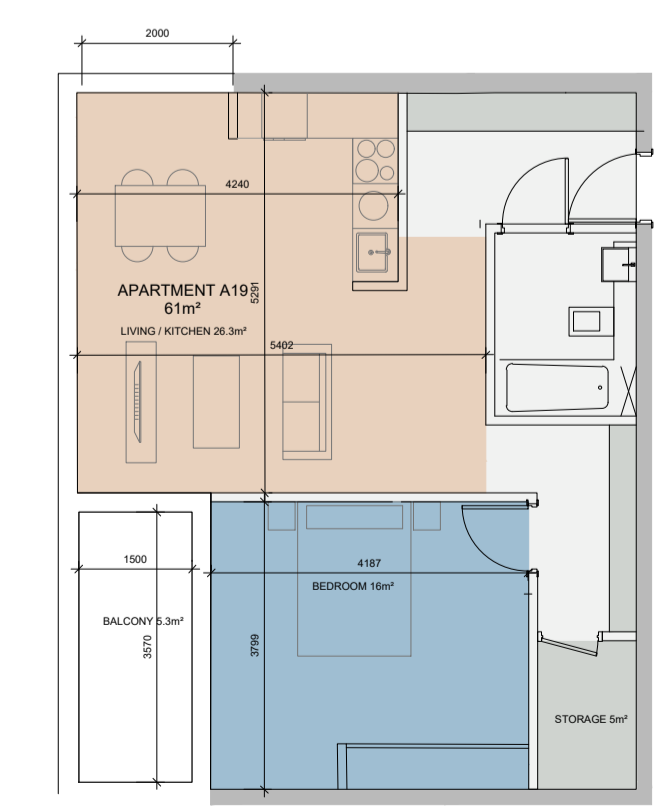

17 TYPE A19: One Bed
1:100
Dual Aspect BC

REV	DATE	DESCRIPTION	CHKD	DRN
2	08/01/2021	SHD Planning Application	GC	OS
1	27/05/2020	ABP Response Issue	GC	OS

Application Reference No.: ABP-306158-19
PLANNING

Henry J Lyons

Architecture + Interiors +353 1 888 3333 51-54 Pearse Street
henryjlyons.com info@henryjlyons.com Dublin D02 KA66

CLIENT
Waterside Block 9
Developments Limited

PROJECT
WATERFRONT
~ South Central ~ SHD Scheme

JOB NUMBER: 950527
DATE: January 2021
SCALE: 1:100 @A1
DRAWN: OS
CHECKED: GC
FILE NAME: P1200 Apartment Type: One Bed - Sheet 01

DRAWING
Apartment Type: One Bed
Sheet 01

BLOCK	DRAWING NUMBER	ZONE	REVISION
	P1200		2

© Henry J Lyons