

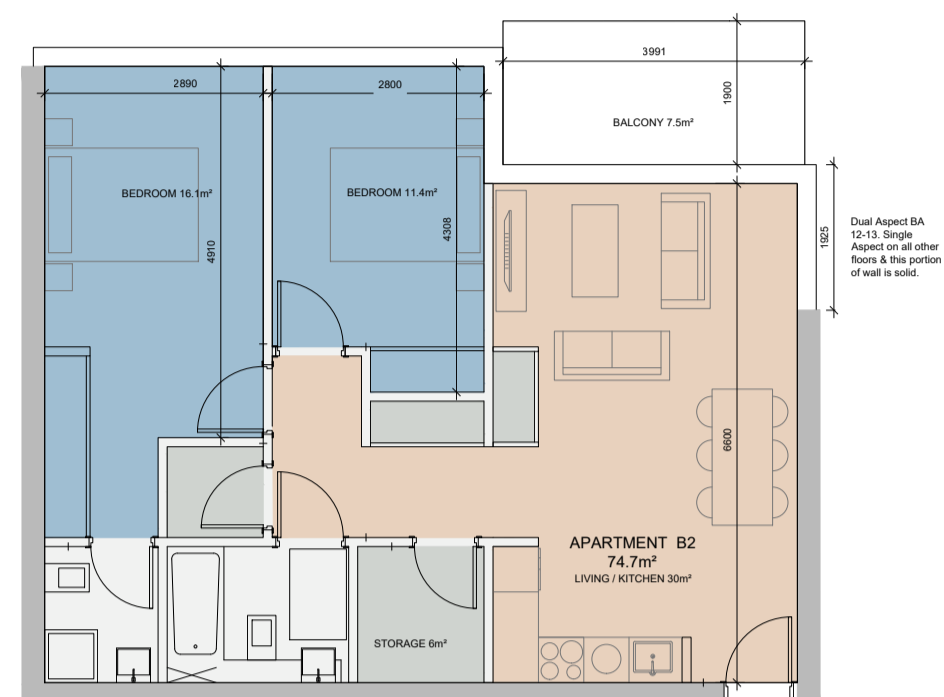


ALL DIMENSIONS TO BE CHECKED ON SITE  
NO DIMENSIONS TO BE SCALED FROM THIS DRAWING  
THIS DRAWING IS TO BE READ IN CONJUNCTION WITH  
RELEVANT CONSULTANTS DRAWINGS


Please refer to apartment type schedule in  
Housing Quality Assessment for Apartment  
number & location.  
Henry J Lyons' Response to An Bord Pleanála  
Pre-Application document outlines the nature of  
the facade treatment

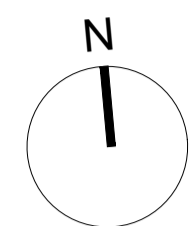


02 TYPE B2: Two Bed  
1:100 Dual Aspect BA: Level 12-13 only

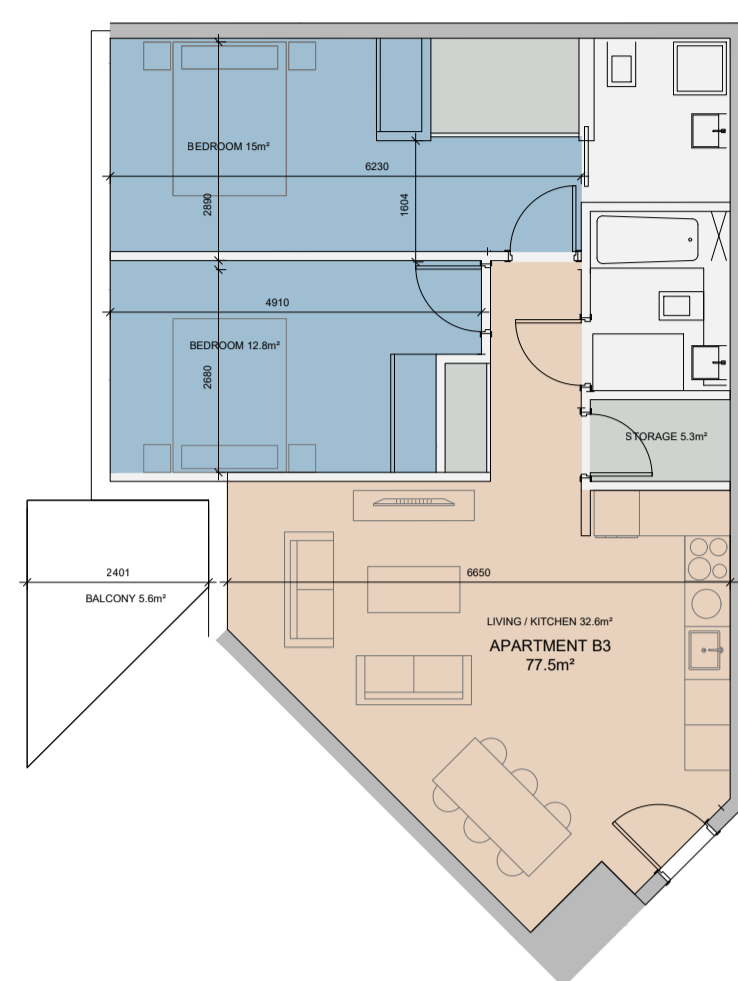


03 TYPE B3: Two Bed  
1:100

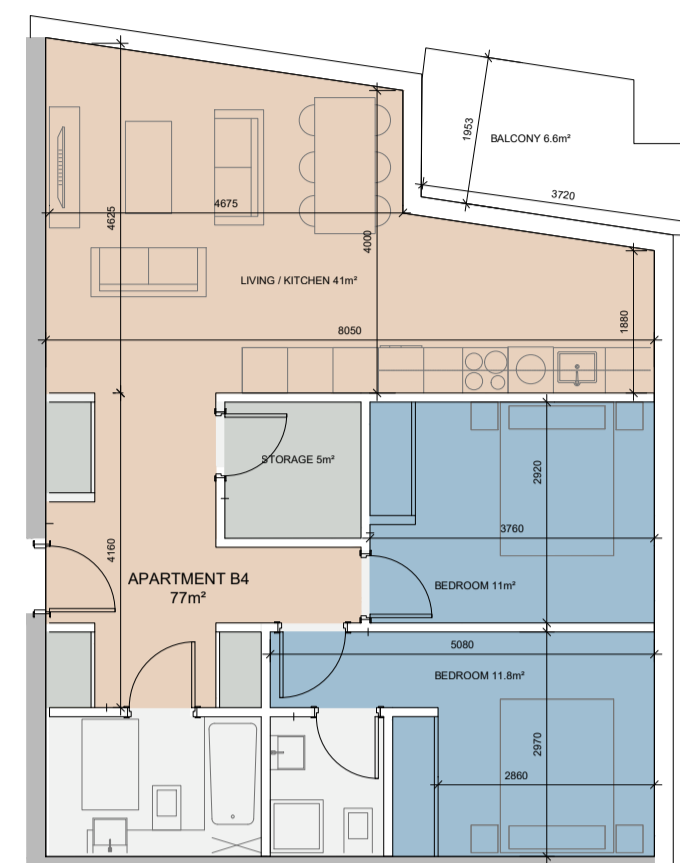


04 TYPE B4: Two Bed  
1:100 Dual Aspect BB: Level 2-13

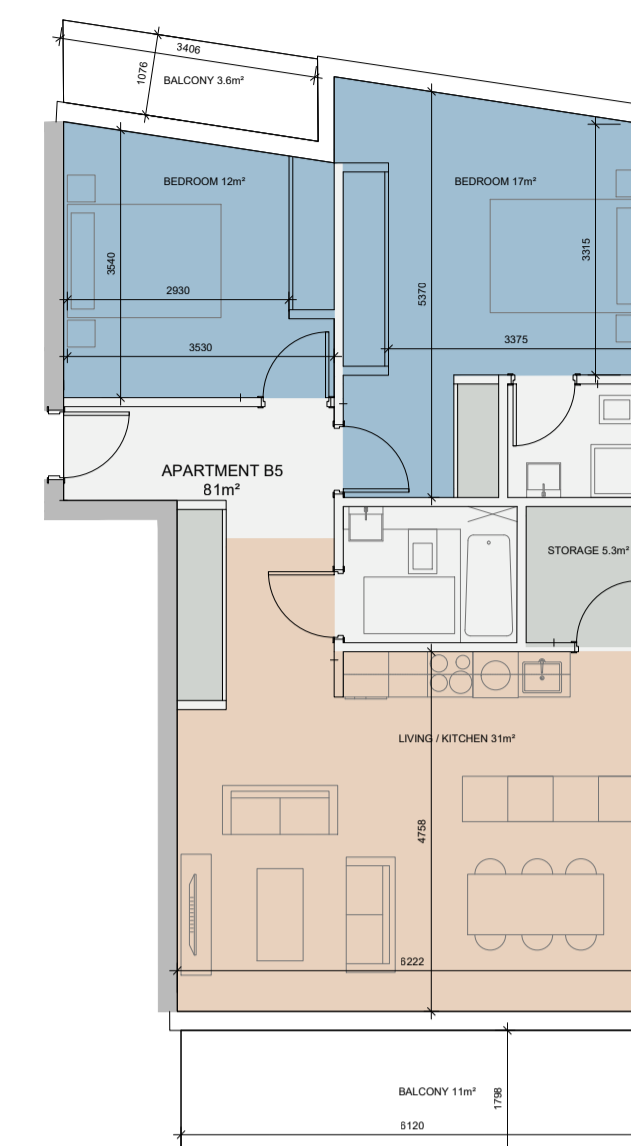


05 TYPE B5: Two Bed  
1:100 Dual Aspect BB: Level 1-10

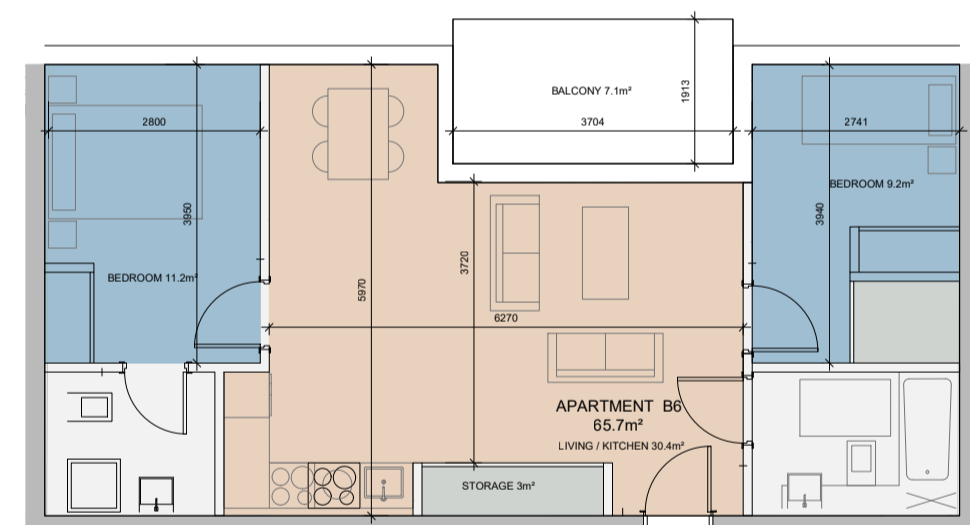


06 TYPE B6: Two Bed  
1:100

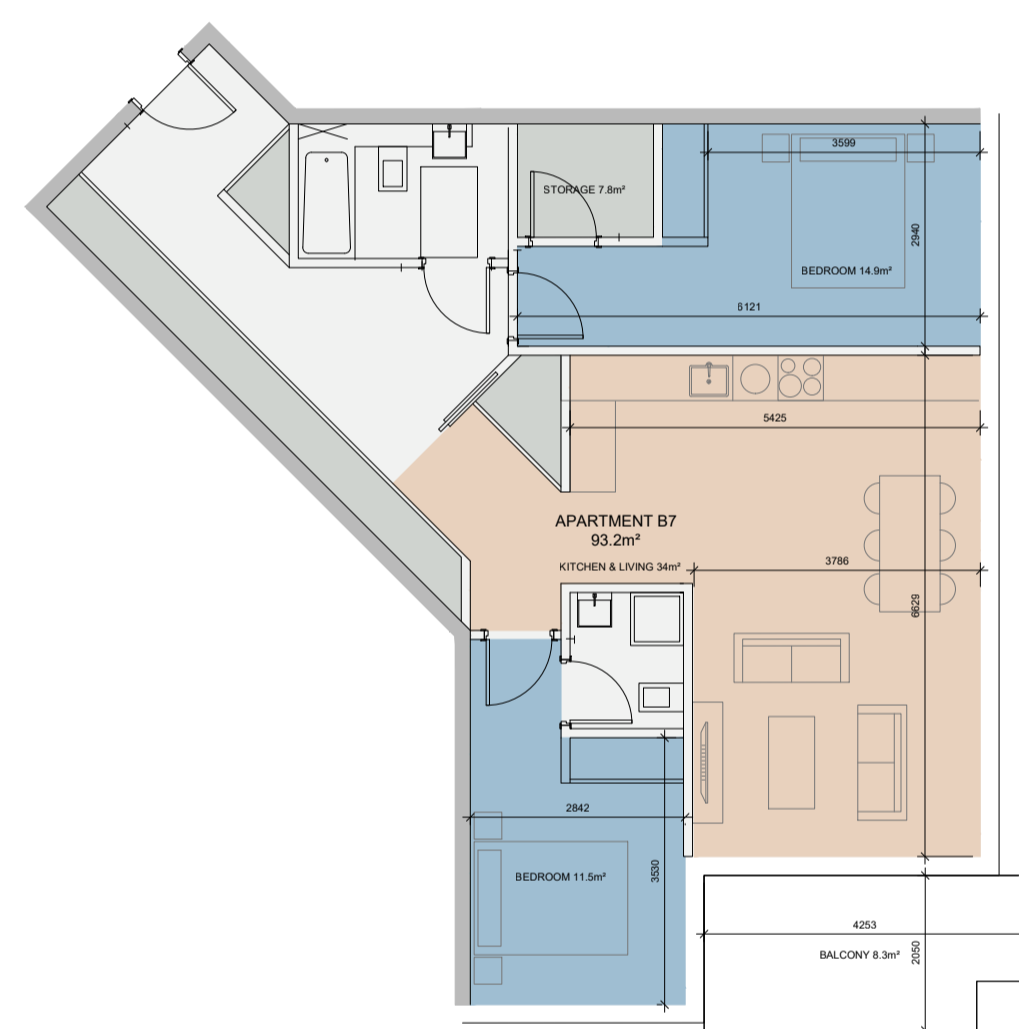


07 TYPE B7: Two Bed  
1:100 Dual Aspect BB: Level 1-13

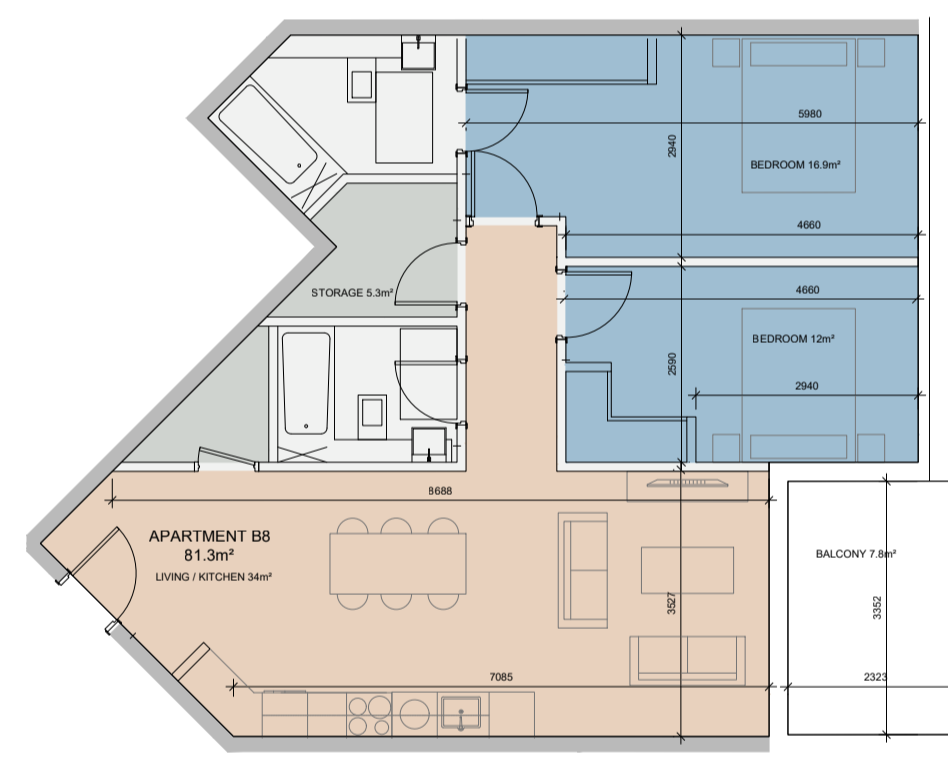


08 TYPE B8: Two Bed  
1:100

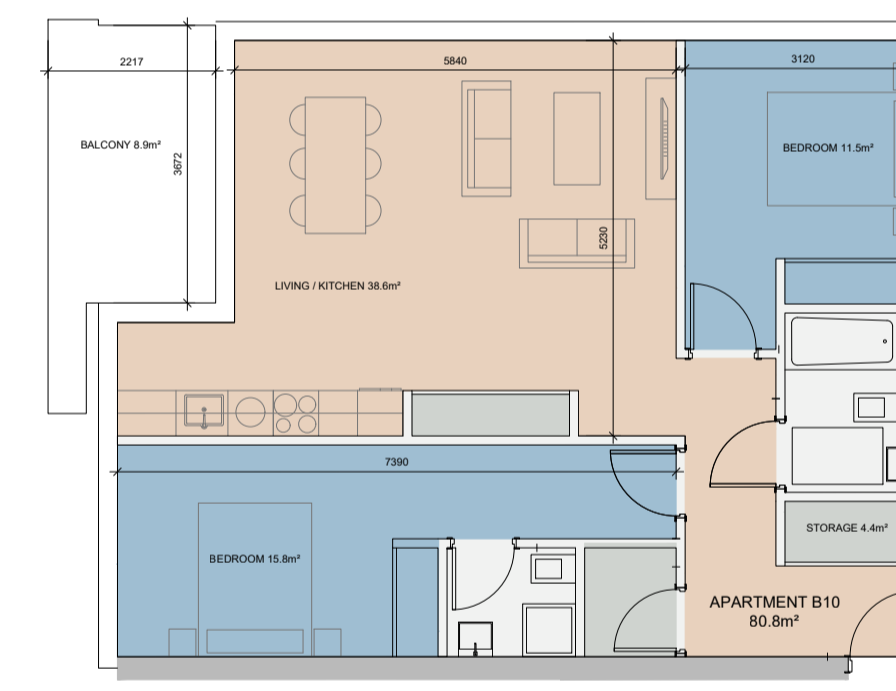


10 TYPE B10: Two Bed  
1:100 Dual aspect BC: Level 5-10

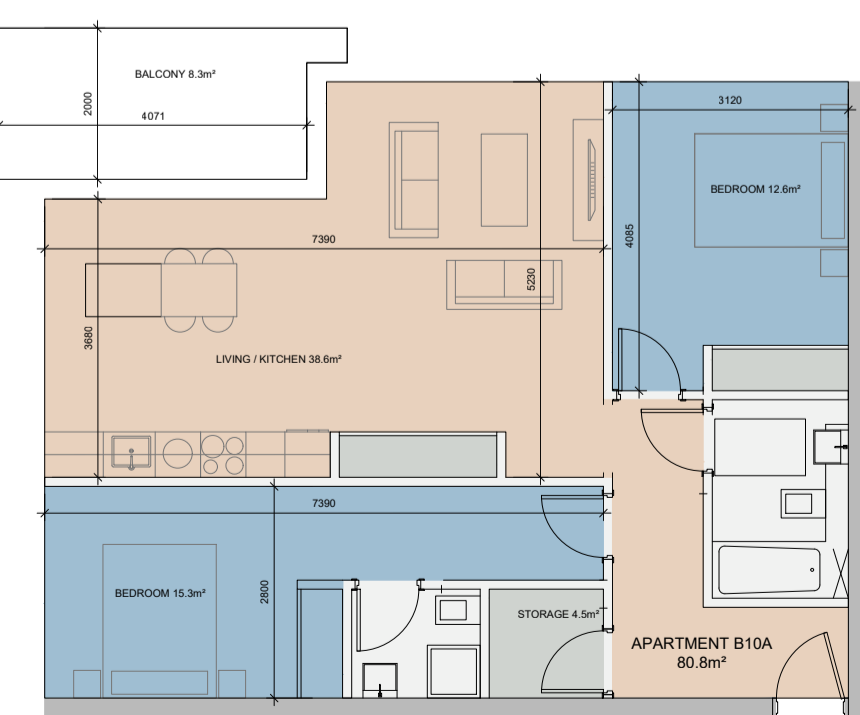


10 TYPE B10A: Two Bed  
1:100 Dual aspect BC: Level 1-4

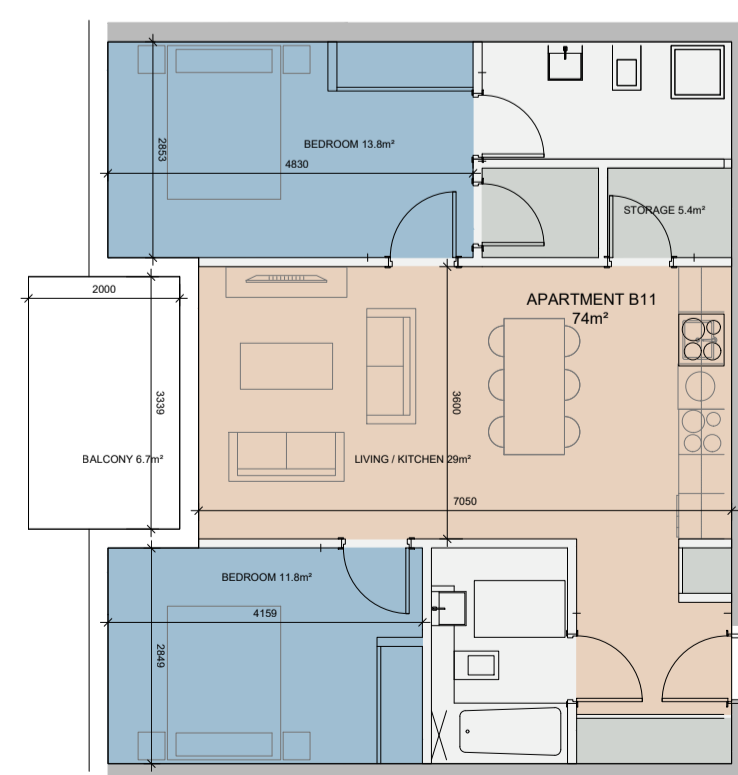


11 TYPE B11: Two Bed  
1:100

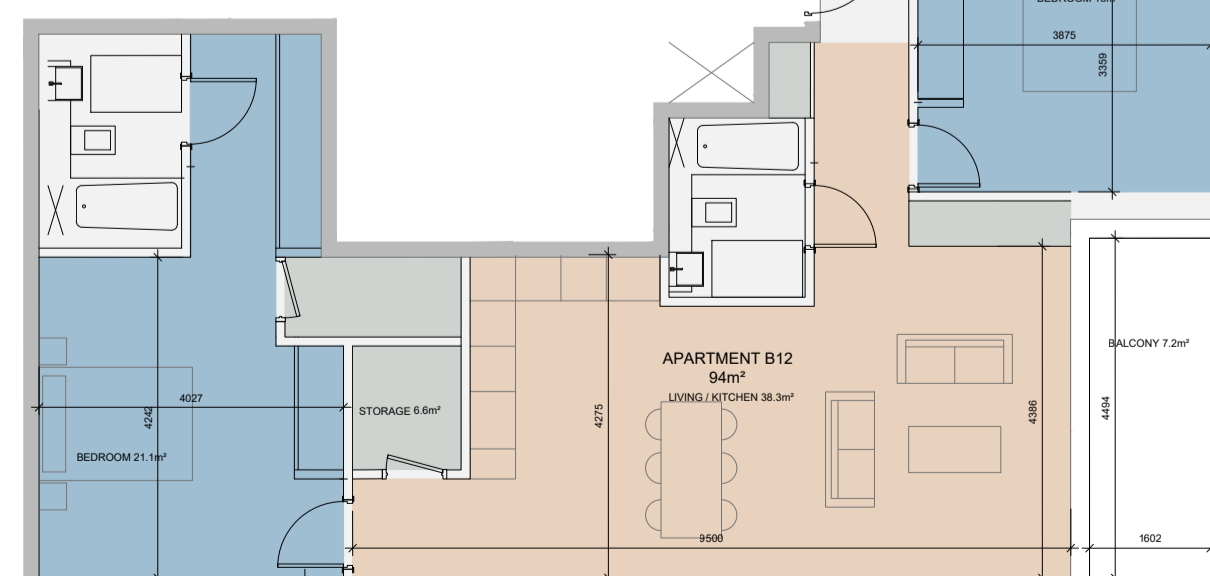

12 TYPE B12: Two Bed  
1:100 Dual Aspect BB: Level 37-39

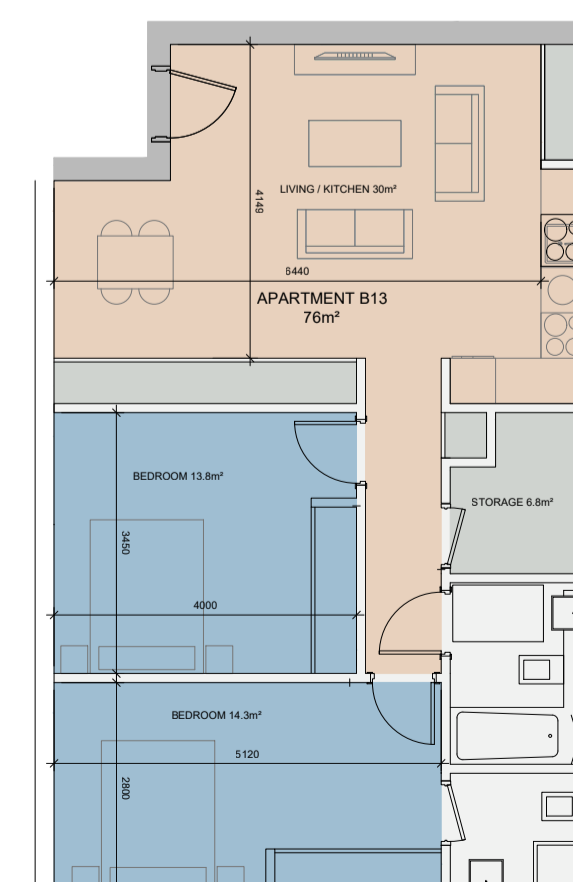

13 TYPE B13: Two Bed  
1:100 Part V BB Ground Floor

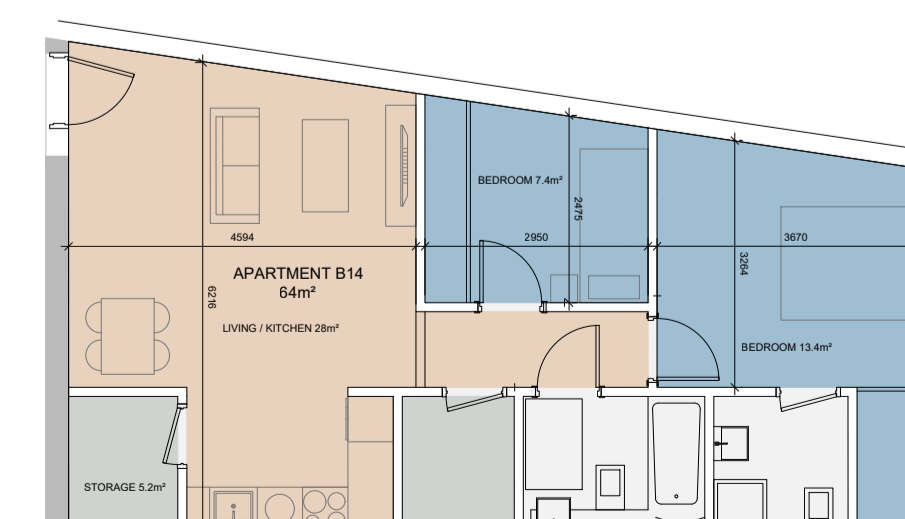

14 TYPE B14: Two Bed  
1:100 Part V BB Ground Floor

2	08/01/2021	SHD Planning Application	GC	GC
1	27/05/2020	ABP Response Issue	GC	GC
REV	DATE	DESCRIPTION	CHKD	DRN

Application Reference No.: ABP-306158-19  
**PLANNING**

# Henry J Lyons

Architecture + Interiors +353 1 888 3333 51-54 Pearse Street  
henryjlyons.com info@henryjlyons.com Dublin D02 KA66

CLIENT  
Waterside Block 9  
Developments Limited

PROJECT  
WATERFRONT  
~ South Central ~ SHD Scheme

JOB NUMBER: 950527  
DATE: January 2021  
SCALE: 1:100 @A1  
DRAWN: OS  
CHECKED: GC  
FILE NAME: P1202 Apartment Type: Two Bed - Sheet 01

DRAWING  
Apartment Type: Two Bed  
Sheet 01

BLOCK DRAWING NUMBER ZONE REVISION

P1202 2

© Henry J Lyons