


<b>Large Car</b>	
Overall Length	5.079m
Overall Width	1.872m
Overall Body Height	1.525m
Min Body Ground Clearance	0.310m
Max Track Width	1.831m
Lock-to-lock time	4.00s
Curb to Curb Turning Radius	5.900m

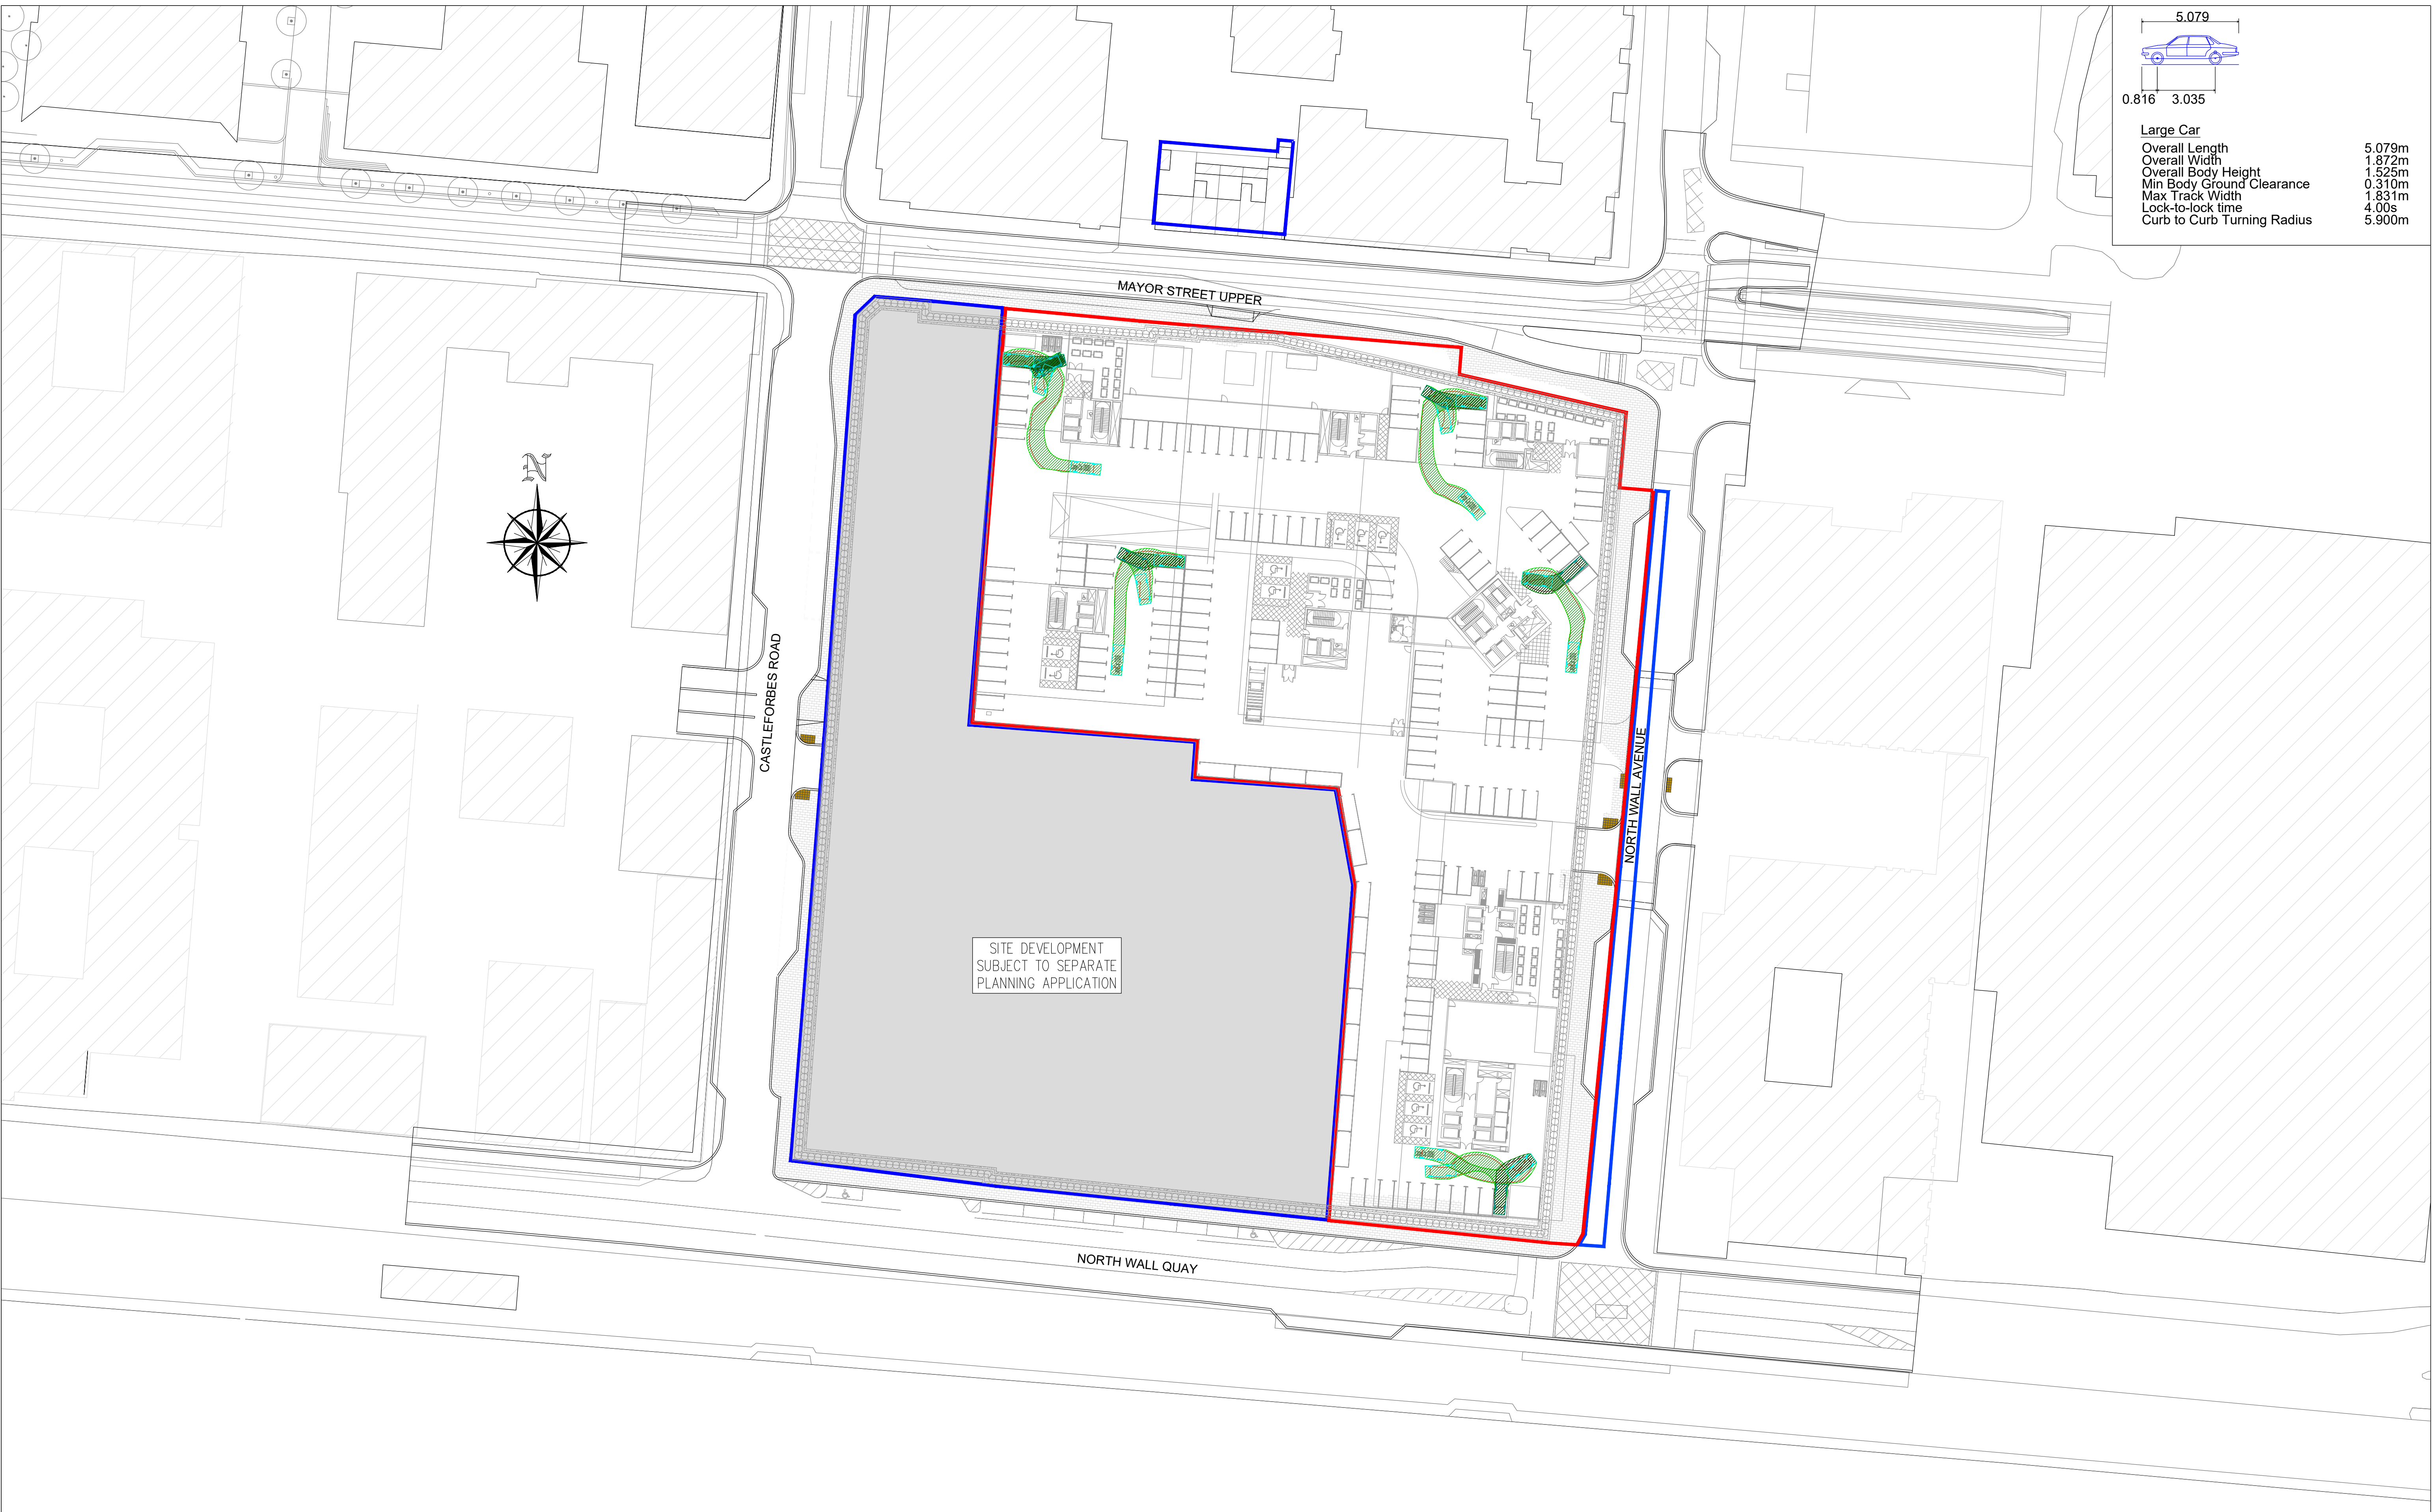

**PLANNING DRAWING.**  
**NOT FOR CONSTRUCTION.**  
 ALL LEVELS GIVEN ARE  
 RELATIVE TO ORDNANCE DATUM.  
 THIS DRAWING HAS BEEN ISSUED FOR INFORMATION  
 PURPOSES ONLY AND MUST NOT BE USED  
 FOR CONSTRUCTION UNDER ANY CIRCUMSTANCES

**NOTES**

- For setting out refer to Architect's drawings.
- This drawing to be read in conjunction with all other Architectural and Engineering drawings and all other relevant drawings and Specifications.
- DO NOT SCALE THIS DRAWING. Use figured dimensions only.
- No part of this document may be reproduced or transmitted in any form or stored in any retrieval system of any nature without the written permission as copyright holder except as agreed for use on the project for which the document was originally issued.
- Ordnance Survey Ireland Licence Number EN 0074021

Rev. No.	Date	REVISION NOTE	Dm. By	Chkd. By
A	21.05.2020	Response to ASP comments An Bord Pleanála	JS	NB
B	18.09.2020	Site Layout Revised	JS	NB
C	16.11.2020	Site Boundary Revised	JS	MD
D	08.01.2021	Revised for SHD Application.	JS	MD
E	15.01.2021	Site Boundary Revised	JS	MD

Architect	Henry J Lyons	
Project	Waterfront South Central SHD	
Title	AutoTrack Proposed Basement -03	
Dm by	DD	Chkd by
Date	NOV 2019	Scale
1:500 @ A1		

<b>CS Consulting Group</b>	
DUBLIN   LONDON   LIMERICK	
Head Office 19-22 Dame Street, Dublin 2. T: +353 (0)1 5480863 F: +353 (0)1 9011355 e: info@csconsulting.ie w: www.csconsulting.ie	
Quality NSAI Certified	Environment I.S. EN ISO 14001:2004
Health & Safety OHSAS 18001:2007	I.S. EN ISO 50001:2011