



- LEGEND:**
- 300mm / 500mmThk TYPICAL RC CORE WALLS THROUGHOUT
 - C3 DENOTES 1000x500mm RC COLUMN
 - C4 DENOTES 1200mmX500mm RC COLUMN
 - FLOOR SLAB 250mm Thk.

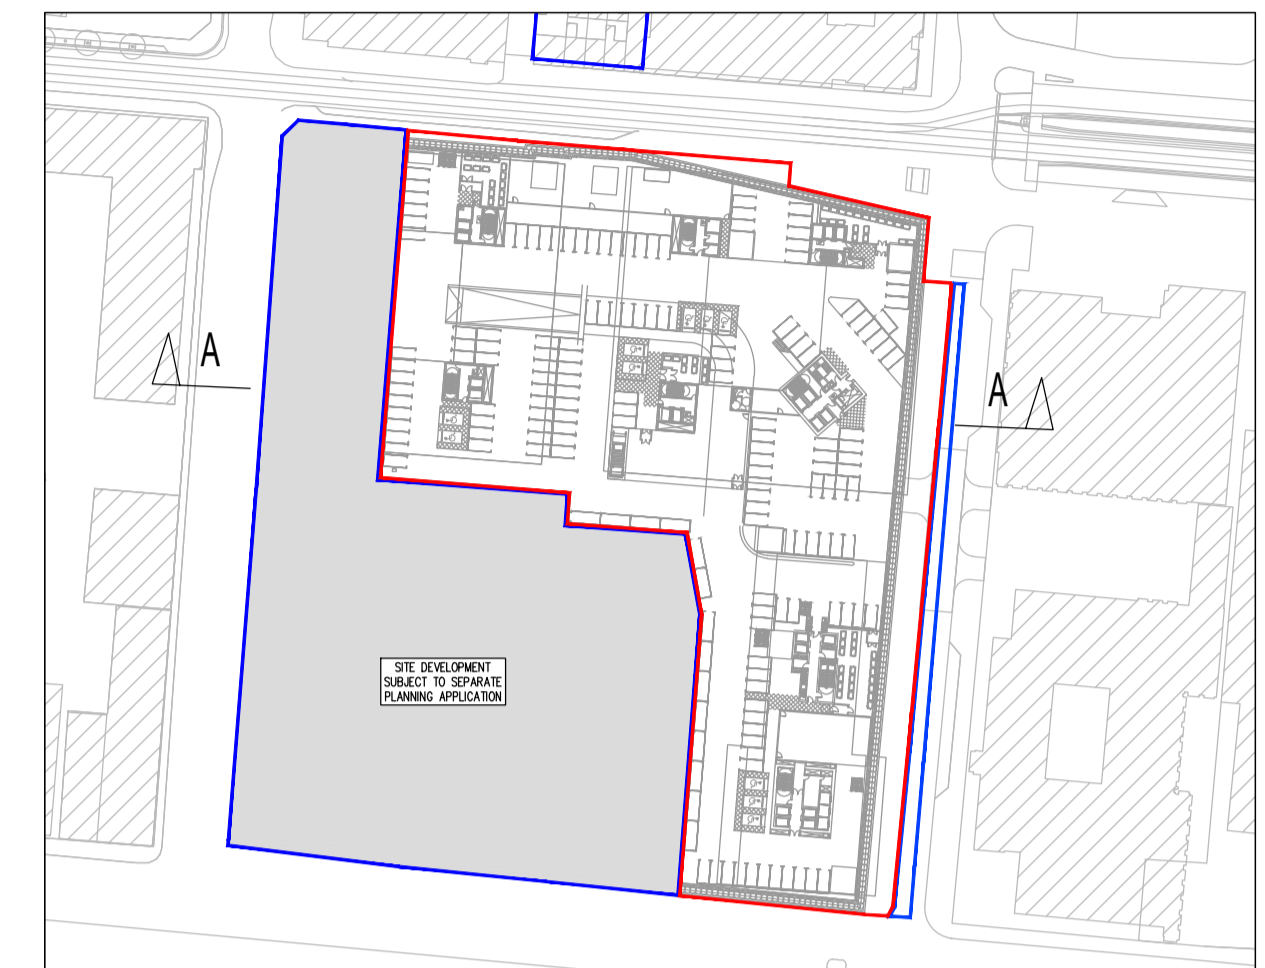

KEY PLAN
NTS

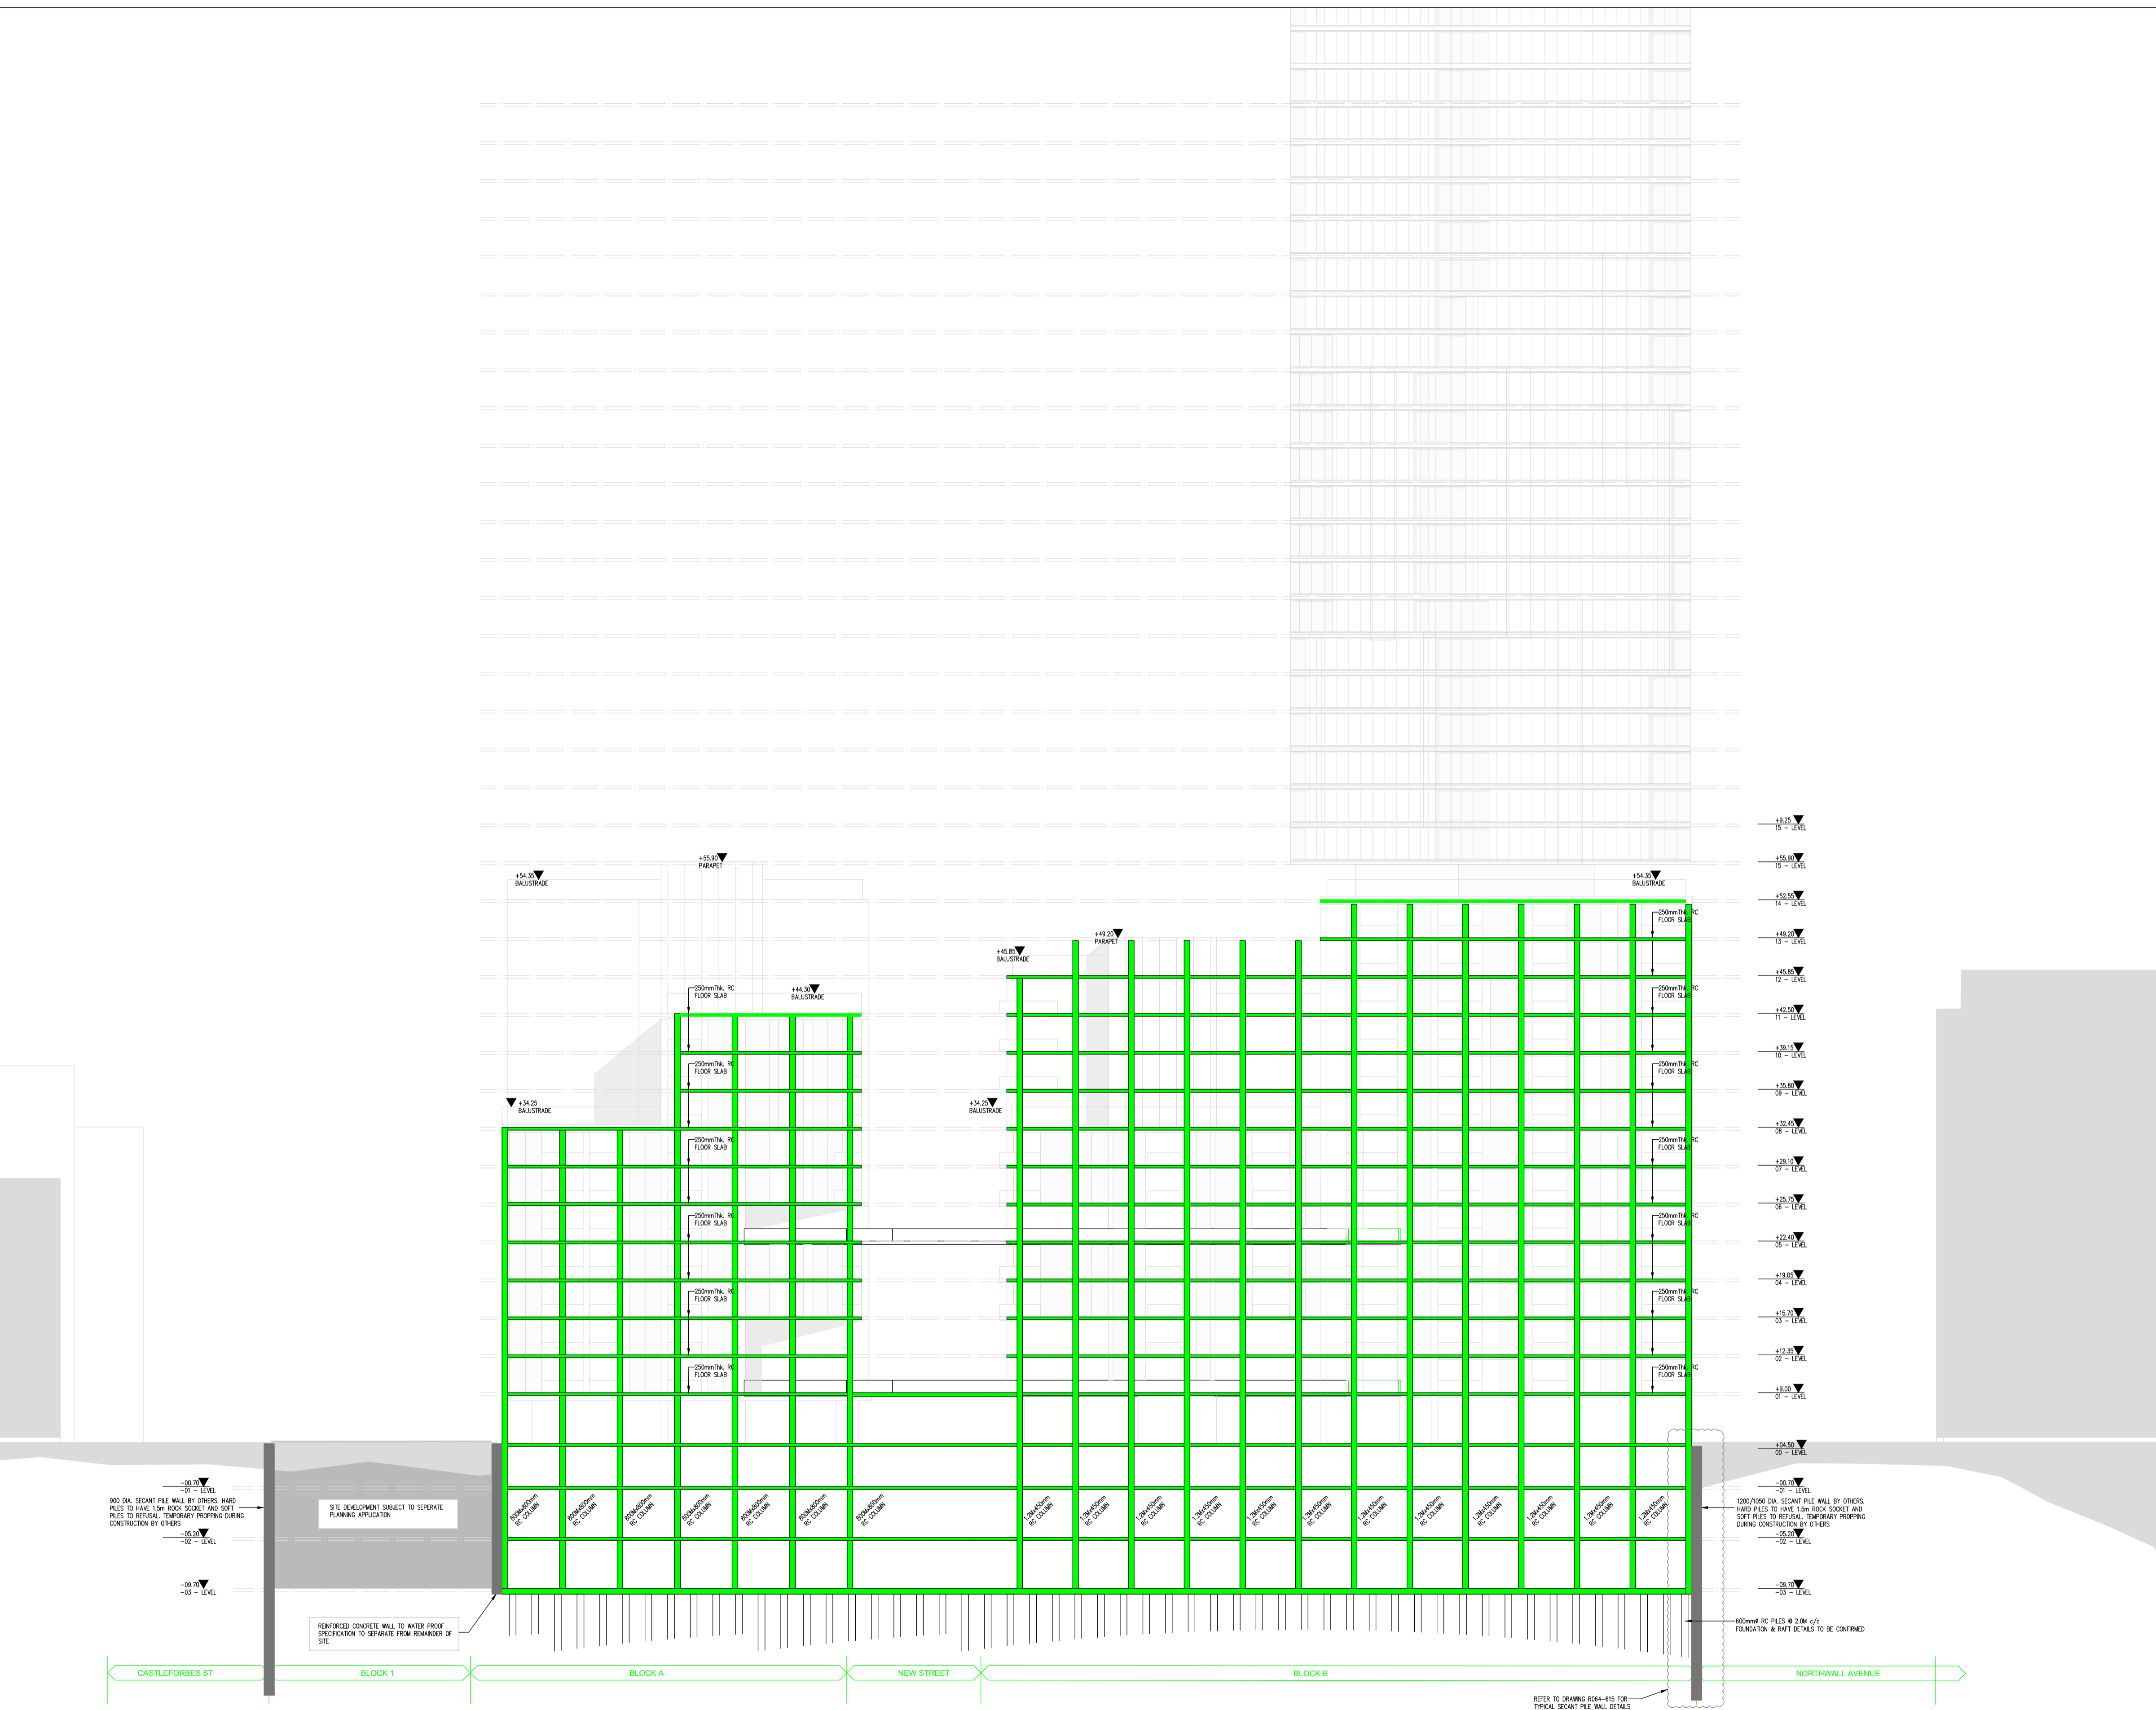

SECTION A-A
SCALE: 1/300

PLANNING DRAWING
NOT FOR CONSTRUCTION THIS
DRAWING HAS BEEN ISSUED FOR
INFORMATION PURPOSES ONLY
AND MUST NOT BE USED FOR
CONSTRUCTION UNDER ANY
CIRCUMSTANCES

- NOTES**
- For setting out refer to Architect's drawings.
 - This drawing to be read in conjunction with all other Architectural and Engineering drawings and all other relevant drawings and Specifications.
 - DO NOT SCALE THIS DRAWING. Use figured dimensions only.
 - No part of this document may be reproduced or transmitted in any form or stored in any retrieval system of any nature without the written permission as copyright holder except as agreed for use on the project for which the document was originally issued.
 - Ordnance Survey Ireland Licence Number EN 0074021

Rev. No.	Date	REVISION NOTE	Dm. By	Chkd. By
A	08-01-2021	ISSUED FOR PLANNING	PS	MD
B	15/01/2021	Site Boundary Revised	JS	MD

Architect	Henry J Lyons Architects			
Project	PROJECT WATERFRONT CITY BLOCK 9			
Title	SECTION A-A			
Dm. by	Chkd. by	Aprvd. by	Dwg. No.	Revision
PB	MD		R064-613	B
Date	Scale	1:300 @ A1		
JAN. 2021				

CS Consulting Group
DUBLIN | LONDON | LIMERICK

Head Office:
19-22 Dame Street, Dublin 2.
T: +353 (0)1 5480863 F: +353 (0)1 9011355
e: info@csconsulting.ie
w: www.csconsulting.ie

Quality Environment Health & Safety
I.S. EN ISO 9001:2008
I.S. EN ISO 14001:2004
I.S. EN ISO 50001:2011
OHSAS 18001:2007